



Louise Bell-Erickson Request for Single Car Garage

Project I.D.: CBL 162F009001


SetBack within 5' per City Code Section 14.433

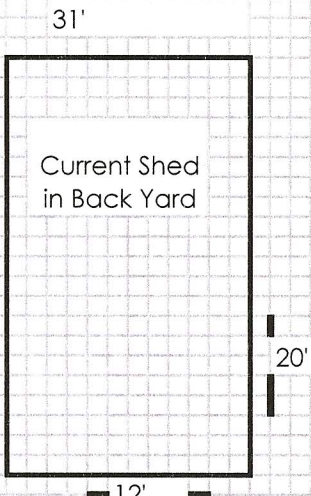

Rear Setback 54, 7'

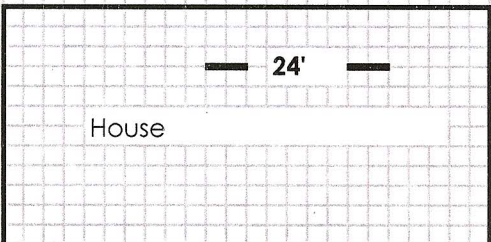

Lot is 140'
long

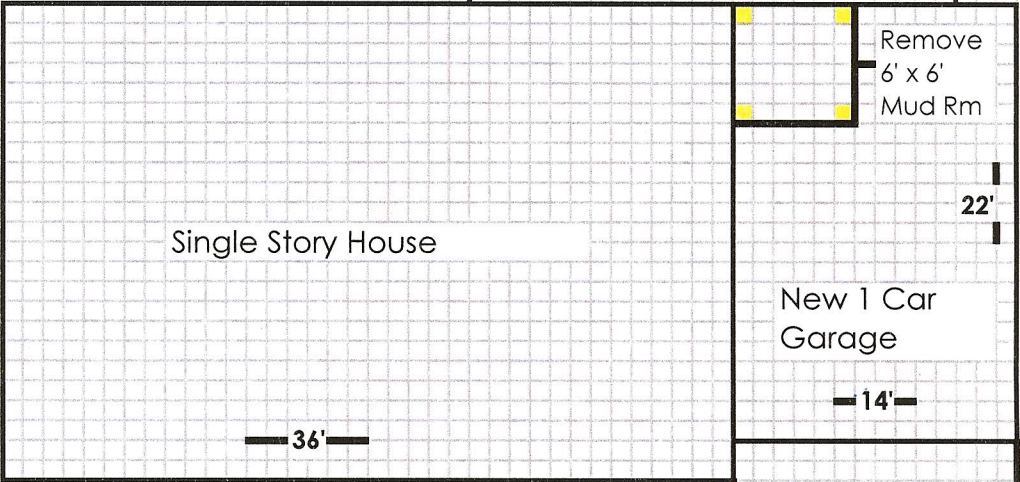

Front of House

26'

House
Setback 26'

This diagram shows the front of the house and its setback. The front of the house is 26 feet from the front boundary. The house setback is 26 feet.

1 / 8" square equals 1 Foot.

Paved
Driveway

Garage
Setback
27' 6"

This diagram shows a paved driveway and the garage setback. The garage setback is 27 feet 6 inches from the right boundary.

Lot is 70' Wide

92 Murray Street