

ANTZ - 66 VICTOR Road, Portland

Notes:


1) Interior walls - Laundry :



2x4" wall stud, 16" OC

2) Windows : new(er) energy efficient windows,  
some existing, some new Anderson

3) Slider - new, Anderson: 6' x 6'6" height

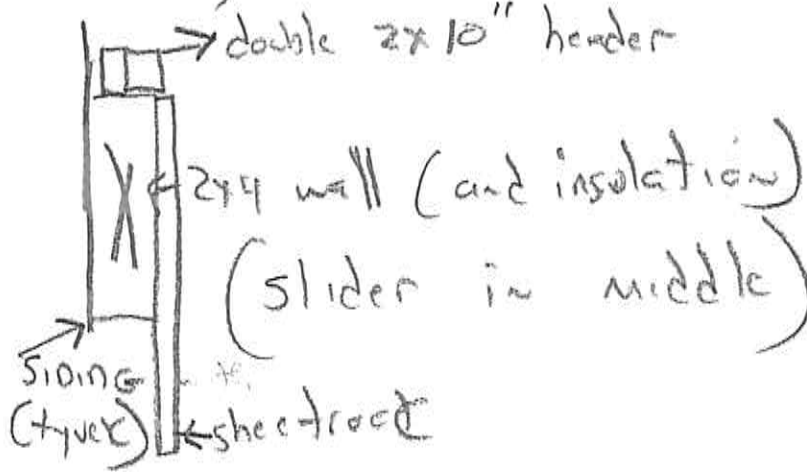

Install  
according  
to  
specs

4) Windows in BR : egress : full size "F.H.W." : Alliance  
RO : 39 x 52" 2007

5) Windows in Bath, Laundry and

one in BR : awning : Anderson : 36 x 24"  
(2015) (new egress)