


Antz - GG Victor
Portland

52 1/2'

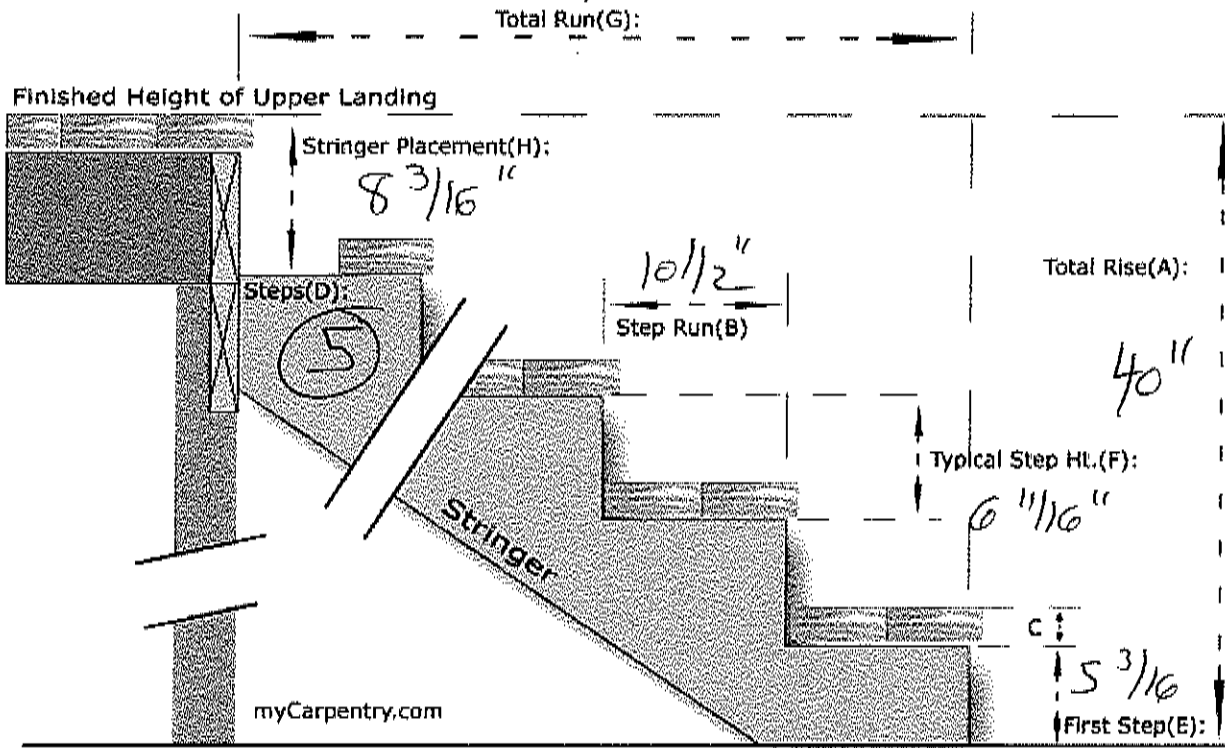

Railings) will also be added.
Width of stairs = 3'

Note: May block off door for winter until deck can be built in spring !!

Antz - Sides Steps (to be built)