



# Antz - Basement Modification

all new walls to be  
sheetrock & 2x4"

Walls:

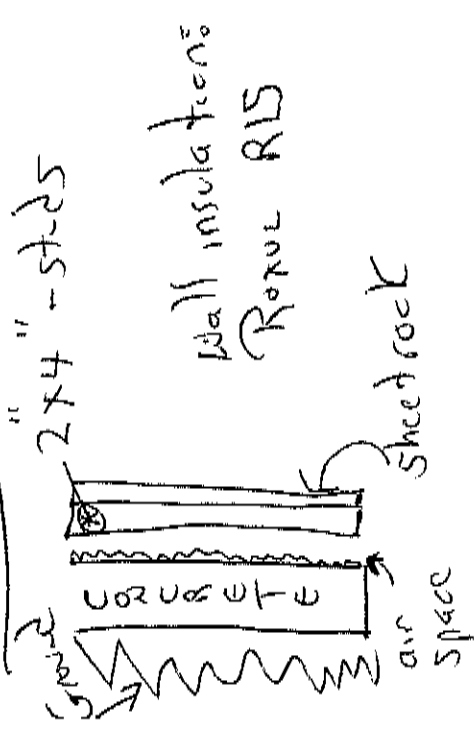

Ceiling: 84" height

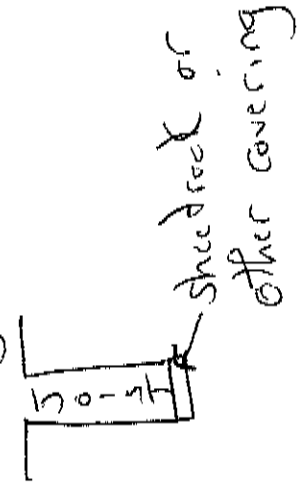

Egress Windows



1 in each  
bedroom  
(see attached  
Spec)  
(9770 Casement  
windows)

Stairs

(6'10 height)