
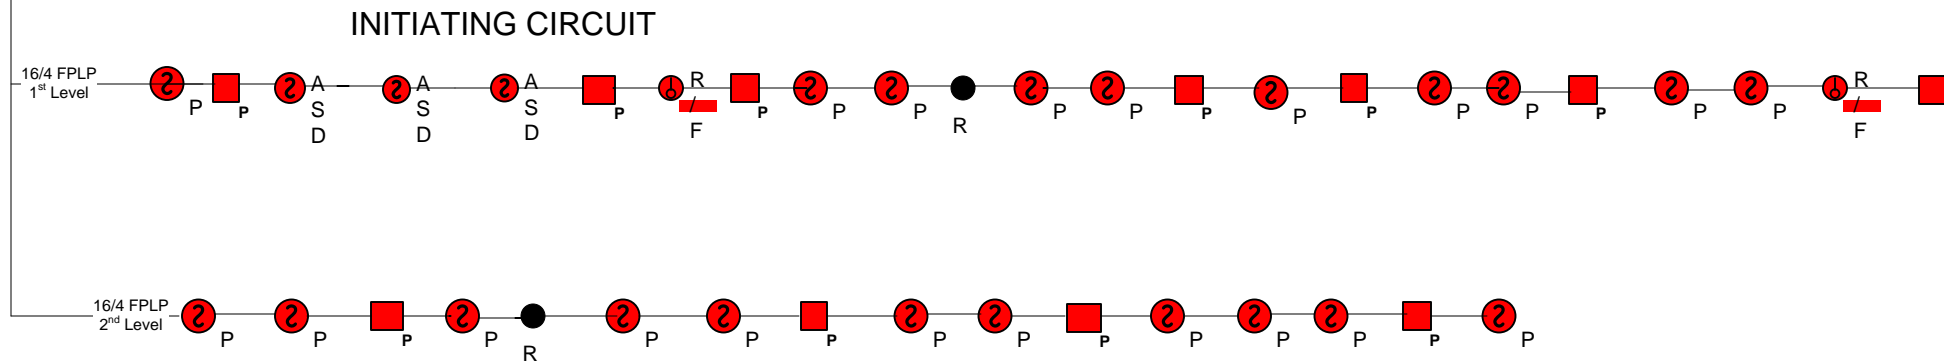


Roman Catholic Diocese  
510 Ocean Avenue  
Portland, Maine 04102

FA-02 Fire Alarm Riser

Symbol	Count	Description
	8	Light
	11	Manual Station
	24	Smoke Detector Photo
	9	Horn w/Light
	2	Heat Detector
	2	Output Relay

 

FA-02 Fire Alarm Riser