












The Roman Catholic Diocese
510 Ocean Avenue
Portland, Maine 04104

LS1 Life Safety Plan 1st Level

Symbol	Count	Description
	1	Fire Alarm Control Panel
	1	Records & Document Box
	1	Annunciator Panel
	7	Manual Station
	9	Smoke Detector Photo
	2	Heat Detector
	5	Ceiling Horn w/Light
	6	Light
	2	Horn w/Light
	1	Key Box

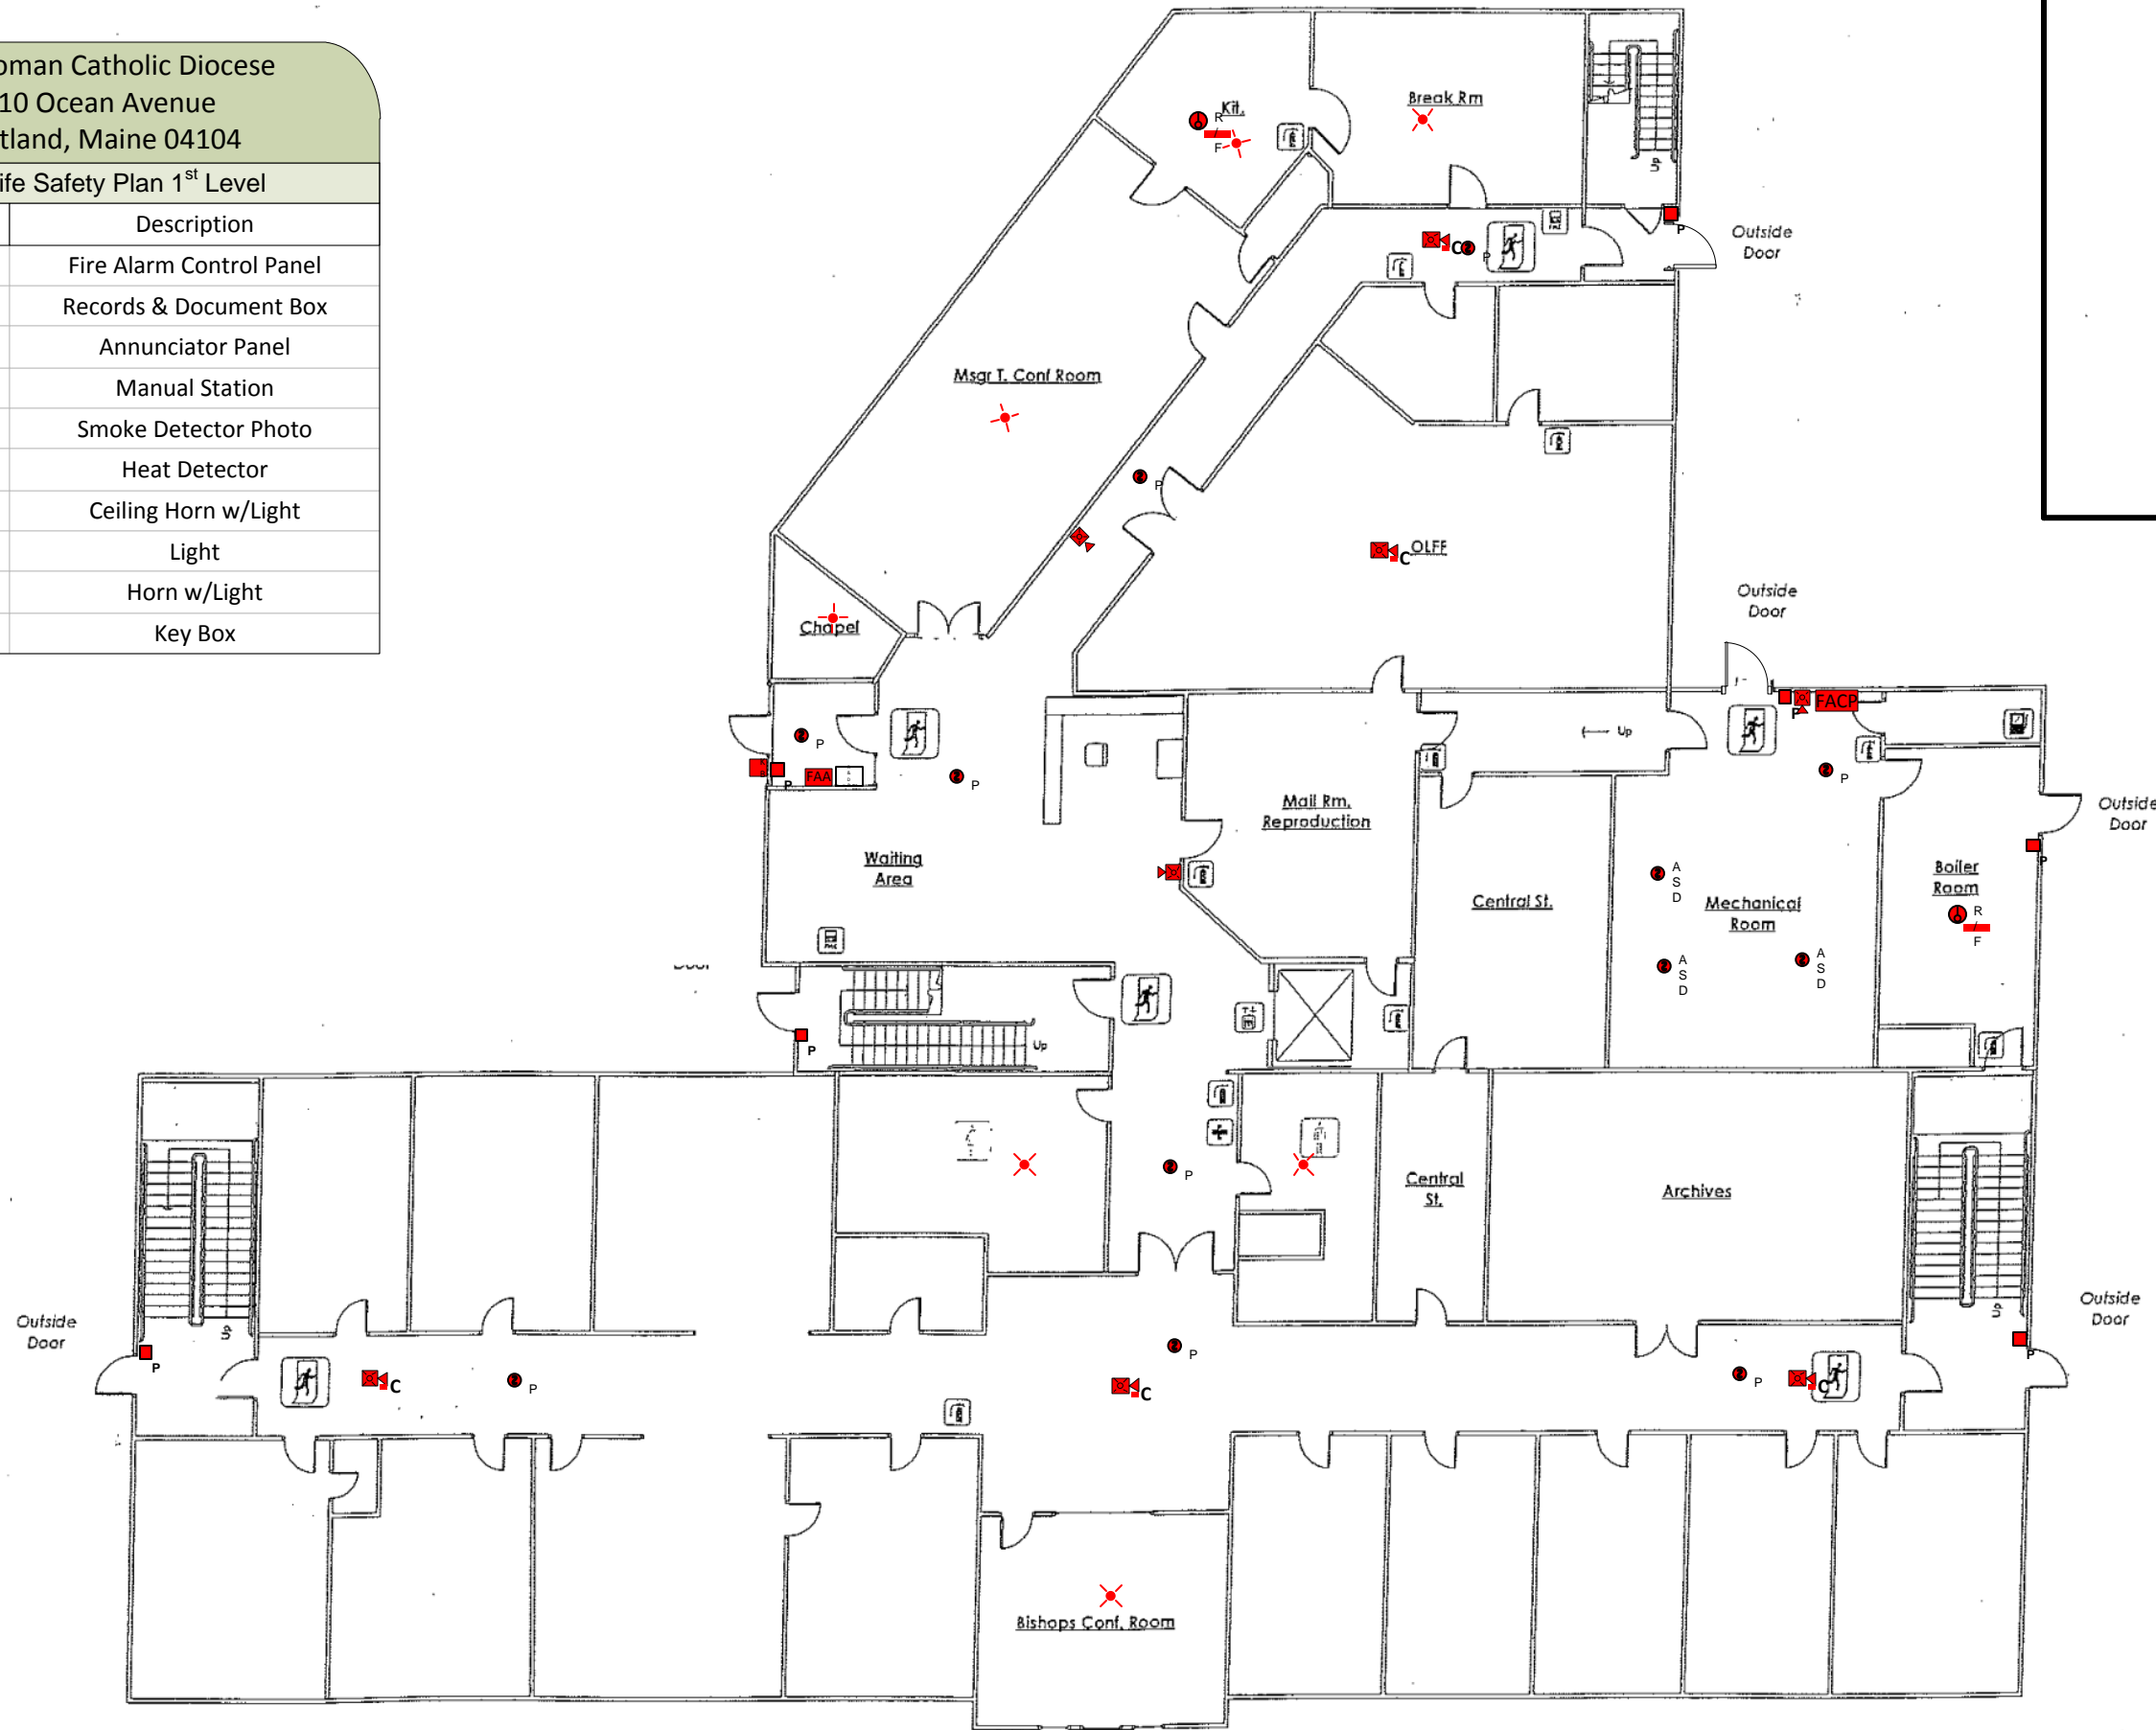

Scott Dana; Certified Engineering Technician; NICET IV #116620
10 Manuel Drive Portland, Maine 04103 (508) 922-9572 10/12/15