



3  
A1.2  
SCALE: 1/8" = 1'-0"

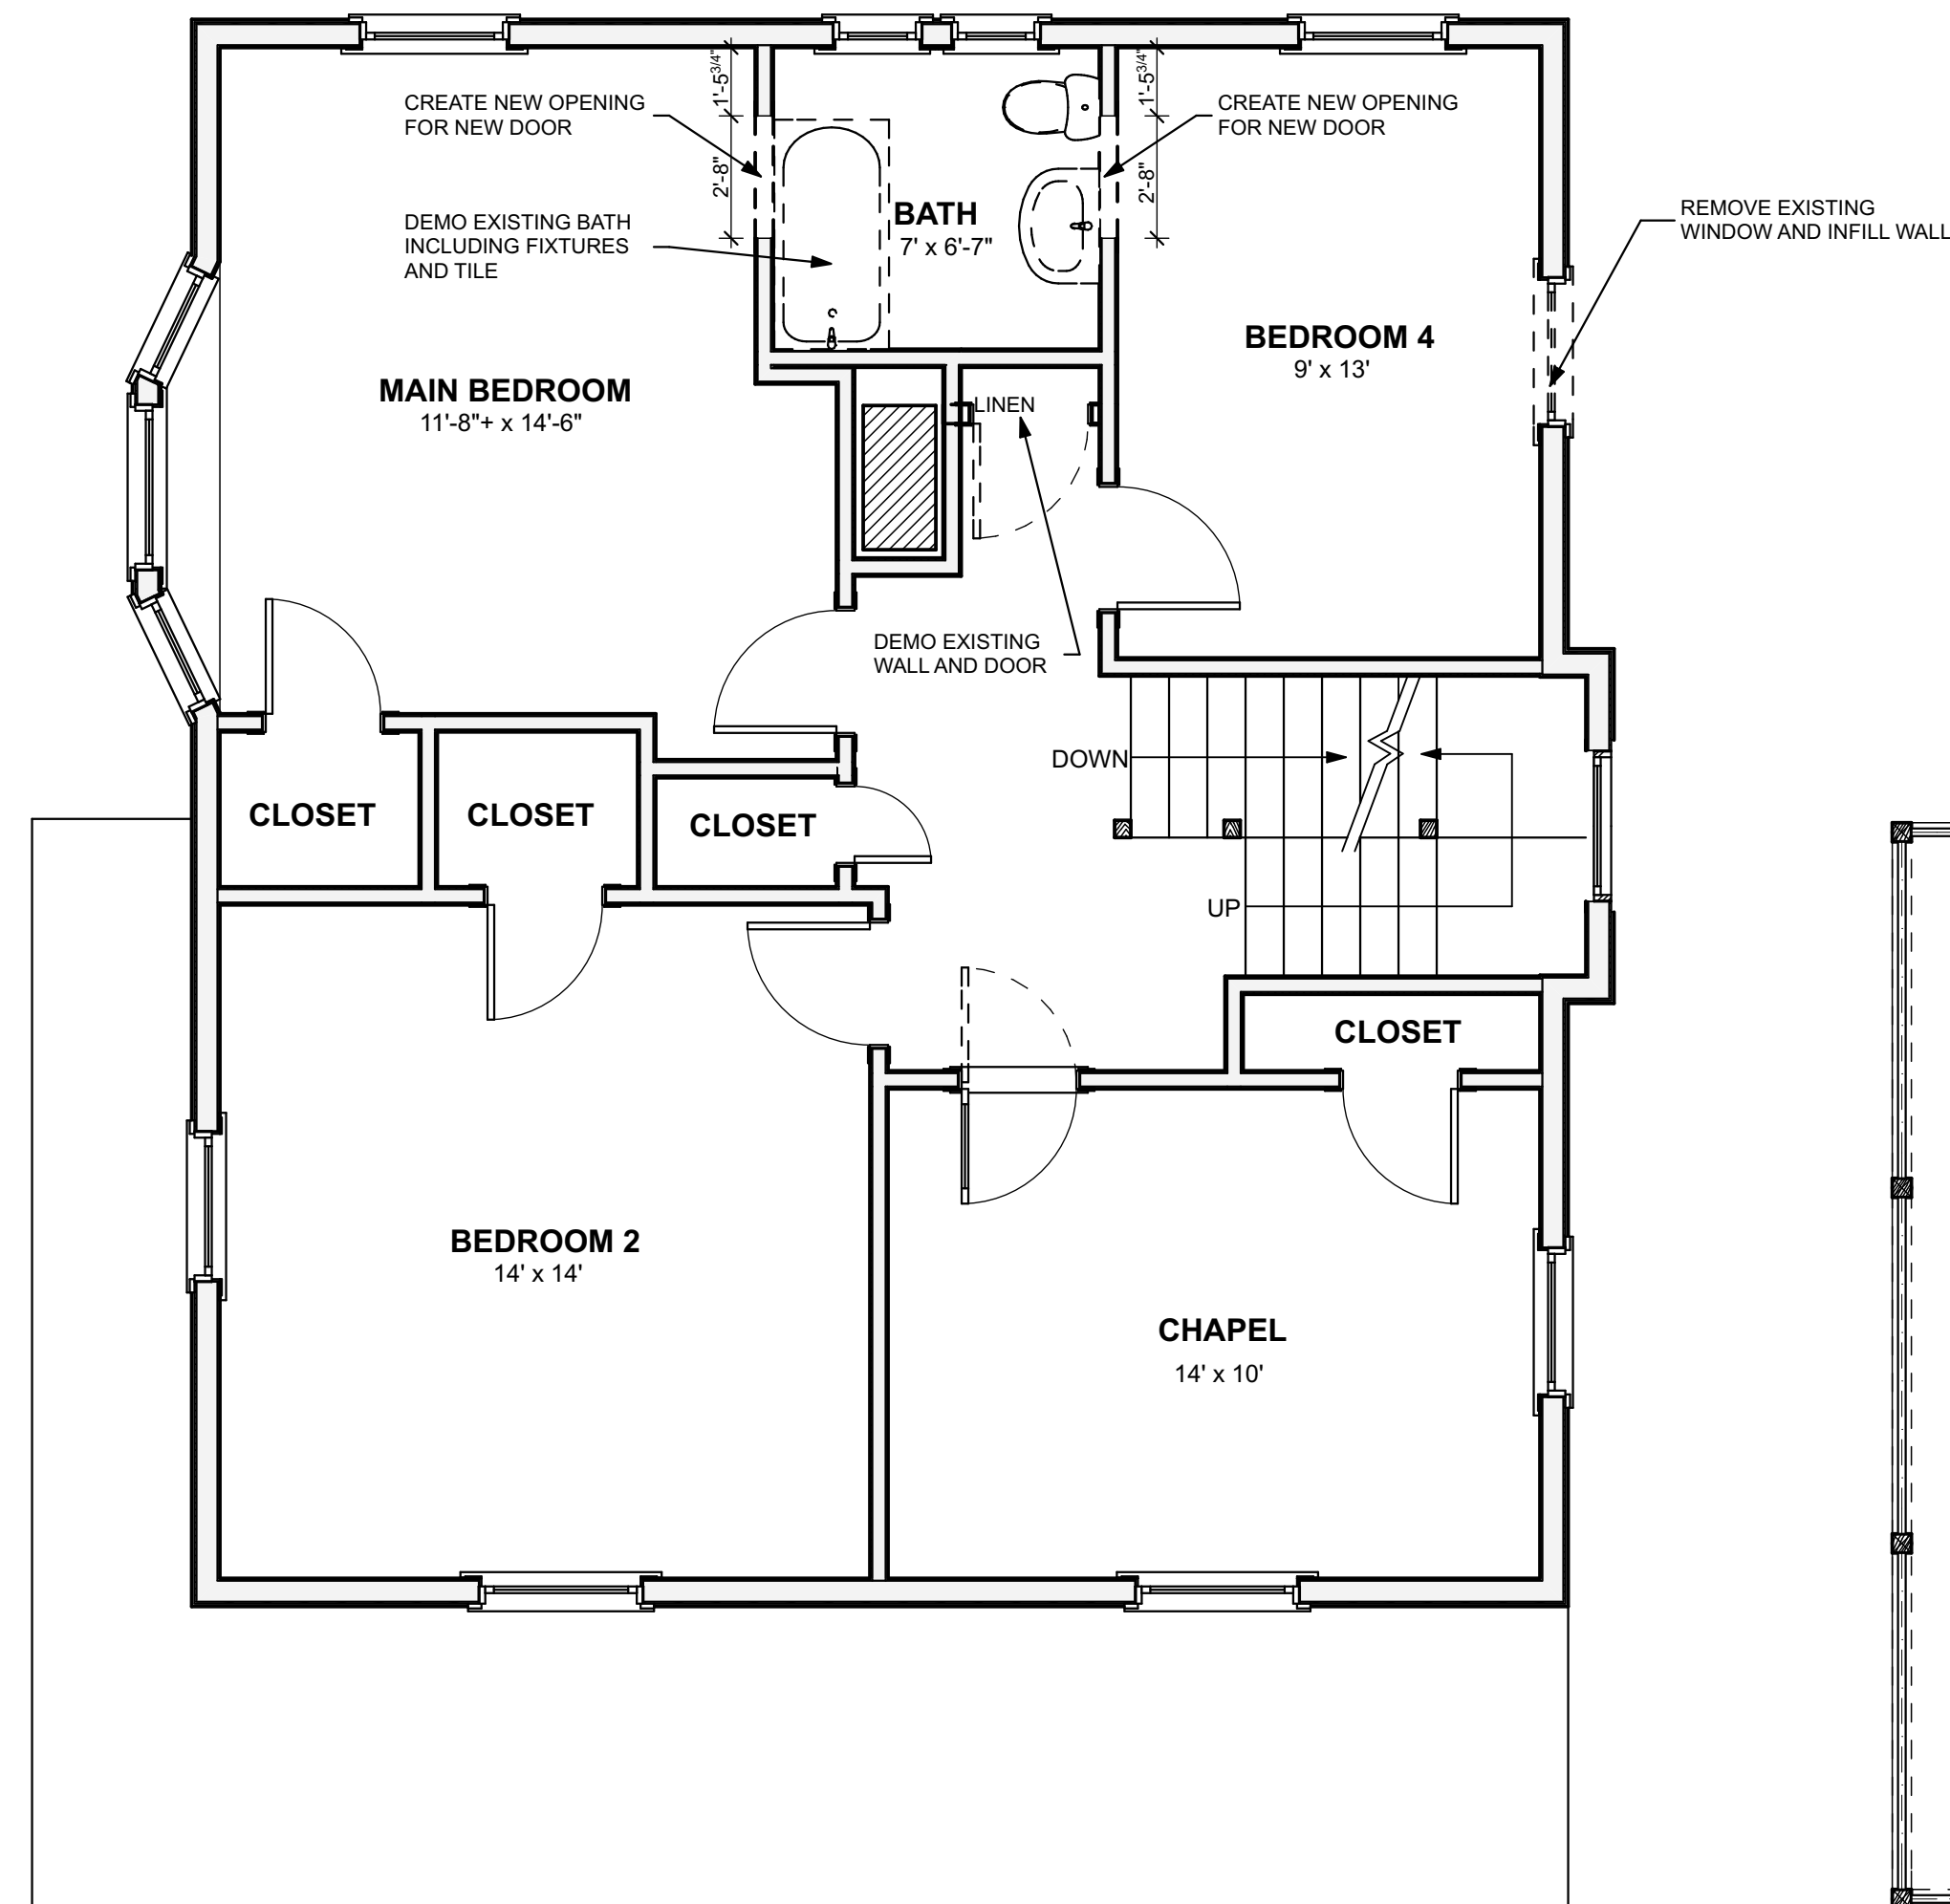

2  
A1.2  
SCALE: 1/4" = 1'-0"

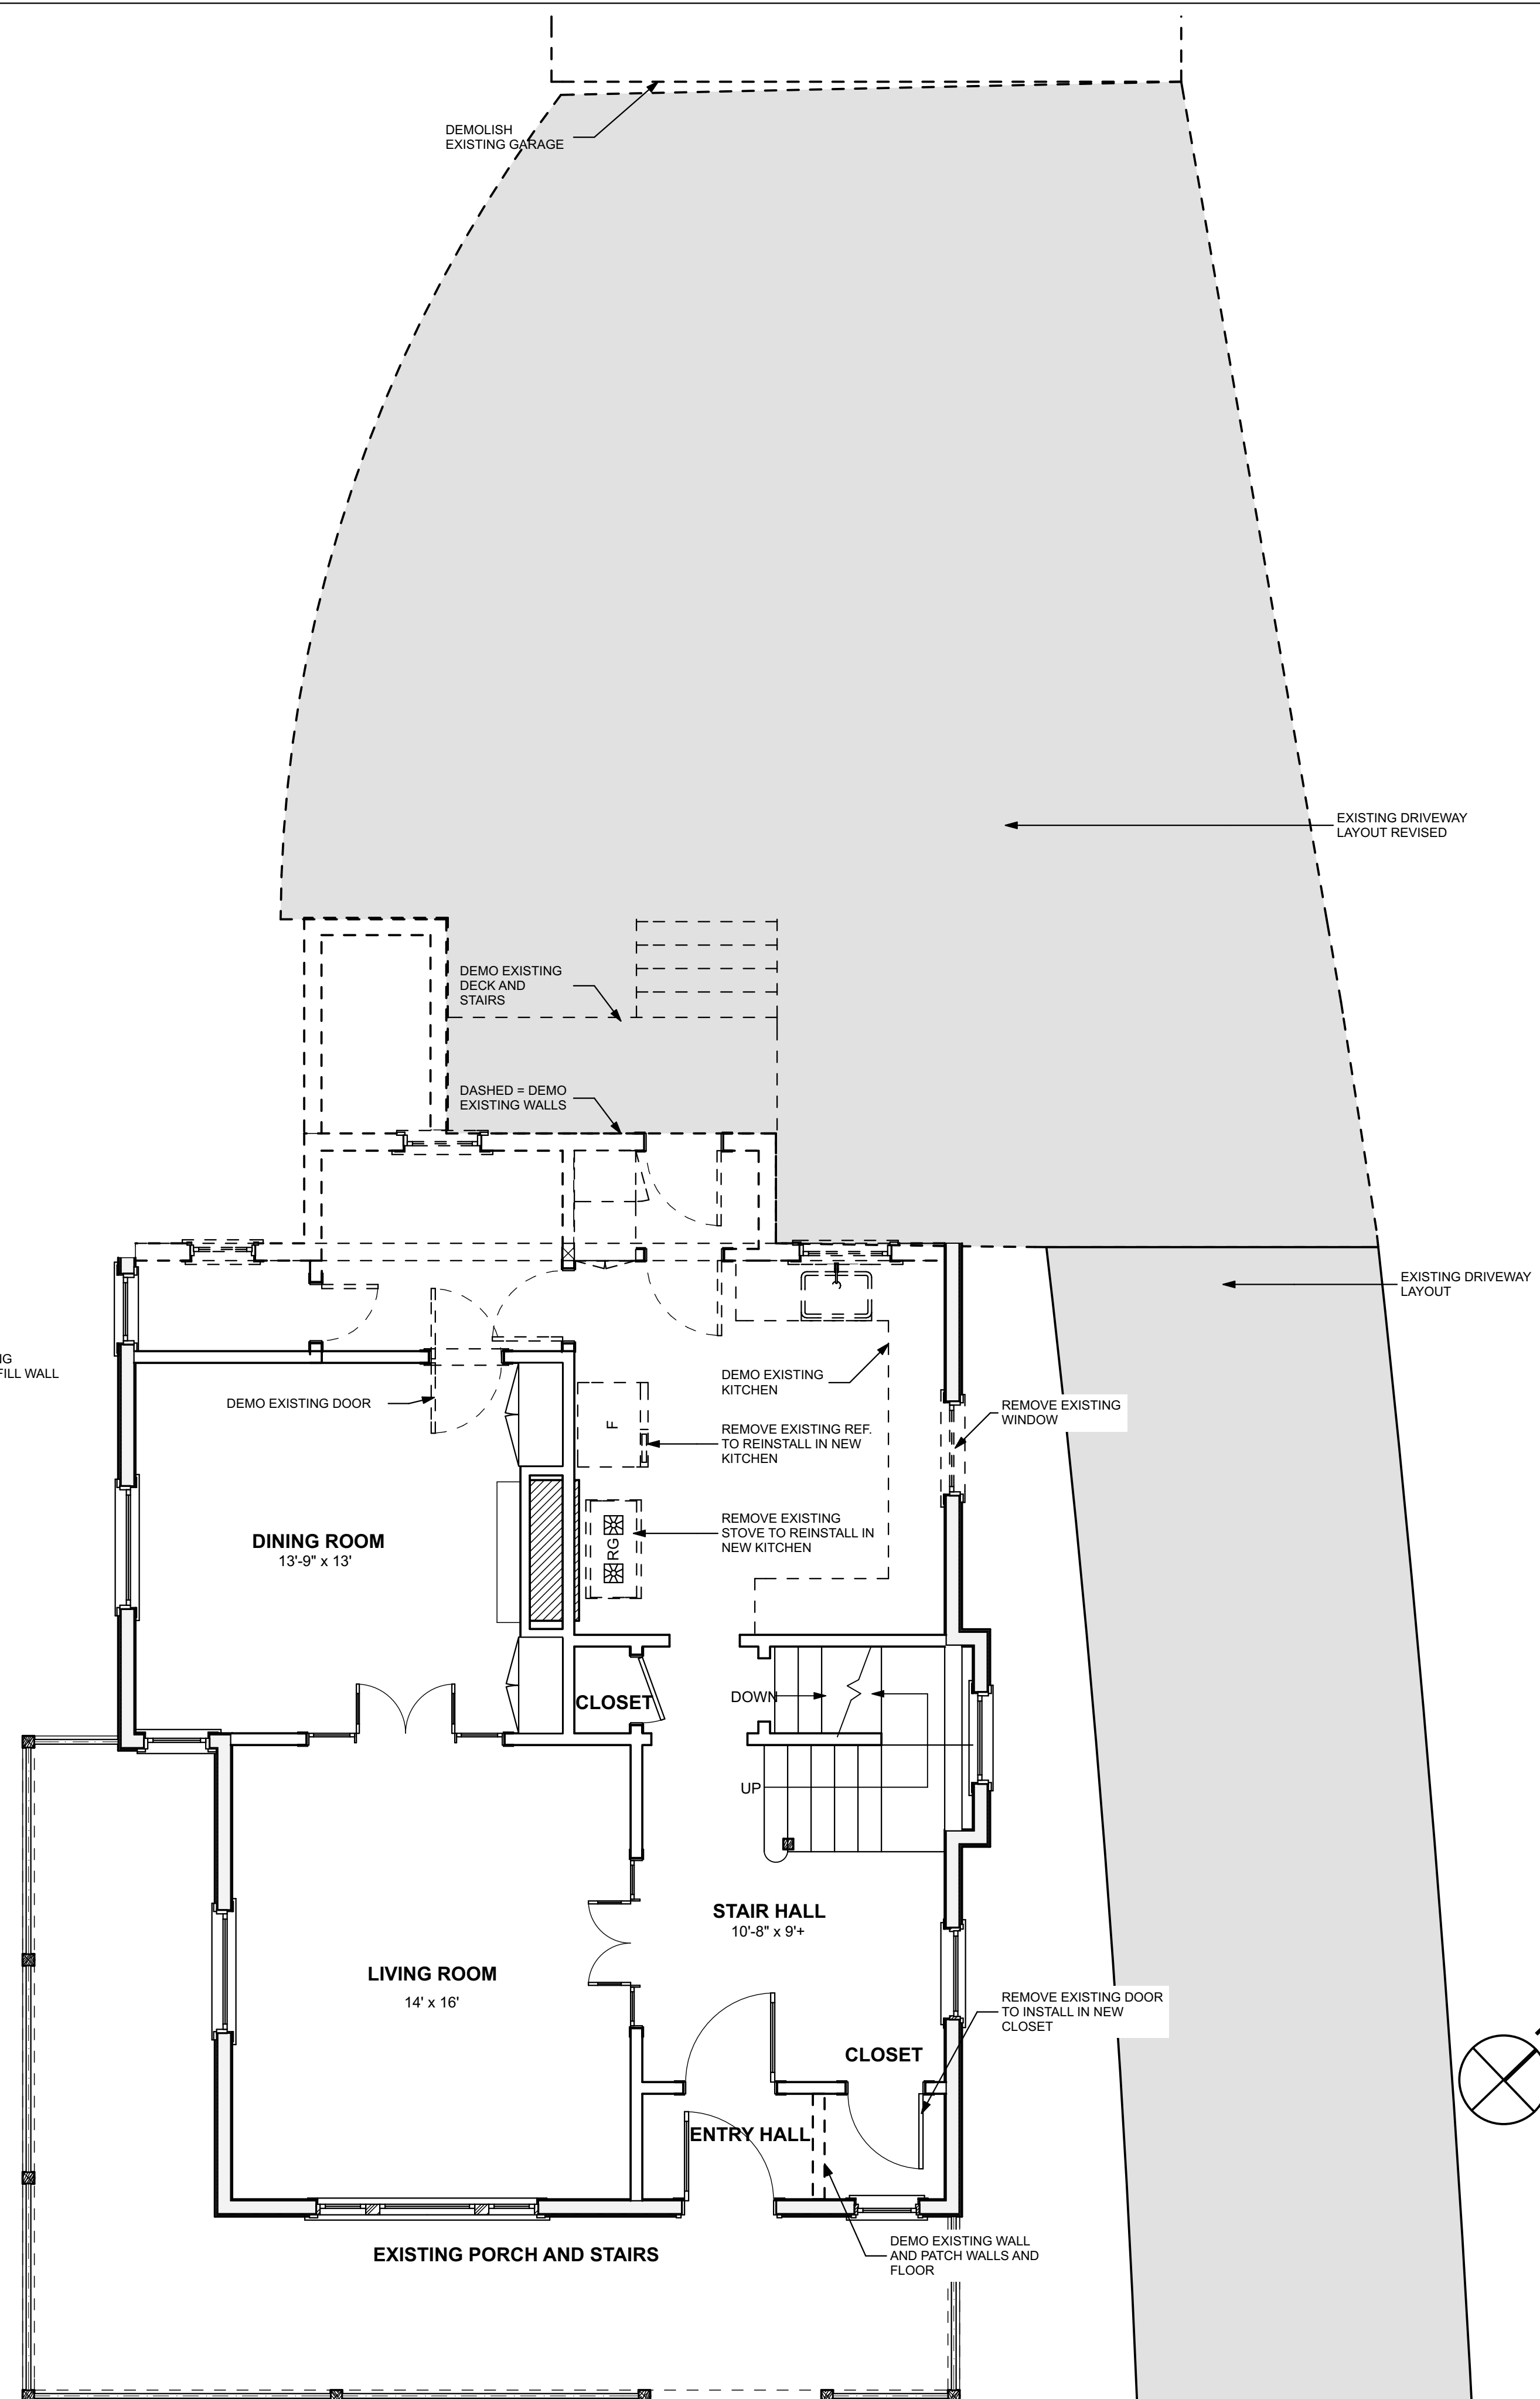

1  
A1.2  
SCALE: 1/4" = 1'-0"

PROGRESS SET - NOT FOR CONSTRUCTION  
THIS DRAWING IS AN INSTRUMENT OF SERVICE AND SHALL REMAIN THE PROPERTY OF WHIPPLE CALLENDER ARCHITECTS. IT SHALL NOT BE USED FOR ANY OTHER PURPOSE THAN FOR WHICH IT IS SPECIFICALLY FURNISHED.