


NEW DOOR AND FRAME SCHEDULE									
MARK	ROOM NAME	SIZE			MATL	HARDWARE		NOTES	ELEVATION
		W	HT	THK		FUNCTION	MANUFACTURER NO.		
100	GARAGE	9'	8'	0'-1 1/4"					
101	GARAGE	9'	8'	0'-1 1/4"					
102	GARAGE	2'-10"	6'	0'-1 3/4"					
103	GARAGE	3'	6'-8"	0'-1 3/4"				INSULATED 20 MIN. FIRE DOOR WITH THRESHOLD AND WEATHERSTRIPPING	
104	BACK ENTRY	3'	6'-8"	0'-1 3/4"				INSULATED 20 MIN. FIRE DOOR WITH THRESHOLD AND WEATHERSTRIPPING	
105	BACK ENTRY	3'	7'	0'-1 3/4"					
106	BACK ENTRY	2'-10"	6'-8"	0'-1 3/4"					
107	GUEST ROOM	5'	6'-8"	0'-1 1/4"					
108	GUEST BATH	3'	6'-8"	0'-1 1/4"					
109	GUEST ROOM	3'	6'-8"	0'-1 1/4"					
110	BACK ENTRY	2'-10"	6'-8"	0'-1 1/4"					
111	BACK ENTRY	3'	7'	0'-1 3/4"					
112	KITCHEN	3'	7'	0'-1 1/4"					
113	ENLARGED HALF BATH	2'-6"	6'-8"	0'-1 1/4"					
114	KITCHEN	2'-6"	6'-8"	0'-1 1/4"				POCKET DOOR	
115	KITCHEN	5'-8"	6'-8"	0'-1 1/4"					
116	KITCHEN	2'-10"	6'-8"	0'-1 1/4"					
200		2'-6"	6'-8"	0'-1 1/4"					

NEW DOOR AND FRAME SCHEDULE									
MARK	ROOM NAME	SIZE			MATL	HARDWARE		NOTES	ELEVATION
		W	HT	THK		FUNCTION	MANUFACTURER NO.		
201	BATH	2'-6"	6'-8"	0'-1 1/4"					
202	CLOSET	5'-8"	6'-8"	0'-1 1/4"					
203	MAIN BEDROOM	2'-6"	6'-8"	0'-1 1/4"					

NEW WINDOW SCHEDULE													
MARK	QTY	WINDOW UNIT DIMENSIONS	SKYLIGHT UNIT DIMENSIONS	MANUFACTURER	MANUF. NO.	NOTES	COLOR EXT.	COLOR INT.	MULLIONS	SCREEN	HARDWARE COLOR	TRIM BY MANUF.	ELEVATION
A	5	2'-6"x4'-6"	---										
B	1	2'-8"x3'-11"	---										
C	2	3'-4"x3'-11"	---										
D	1	2'-8"x3'-11"	---										
E	2	3'-6 3/4"x5'	---			MEETS EGRESS REQUIR.							
F	2	2'-8"x1'-6"	---			BASEMENT WINDOW							

**OCEAN AVE RESIDENCE ADDITION**  
524 OCEAN AVE  
PORTLAND, ME

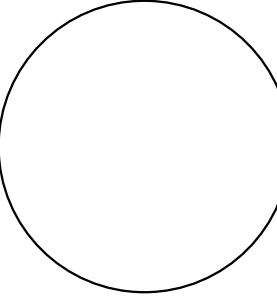

**WHIPPLE CALLENDER ARCHITECTS**

136 PLEASANT AVE.  
PORTLAND, ME 04103  
P 207.775.2696  
F 207.775.3631  
www.whipplecallender.com

DATE	DESCRIPTION

DATE: 3/3/15  
CHECKED BY: AEC  
DRAWN BY: JRP  
JOB: 14-524 BISHOP  
SHEET TITLE: DOOR SCHEDULE  
WINDOW SCHEDULE

A6.1

**PROGRESS SET - NOT FOR CONSTRUCTION**  
THIS DRAWING IS AN INSTRUMENT OF SERVICE AND SHALL REMAIN THE PROPERTY OF WHIPPLE CALLENDER ARCHITECTS. IT SHALL NOT BE USED FOR ANY OTHER PURPOSE THAT FOR WHICH IT IS SPECIFICALLY FURNISHED.