


FOUNDATION PLAN

SCALE: 1/4" = 1'-0"

- NOTES:**
1. SEE S2.1 FOR TYPICAL SLAB-ON-GRADE AND TYPICAL WALL REINFORCING DETAILS.
 2. REFERENCE FINISH FLOOR ELEVATION = 100'-0" (SUB FLOOR OF 1ST FLOOR OF EXISTING BUILDING)
 3. TOP OF CONCRETE ELEVATIONS - SEE PLAN.
 4. TOP OF FOOTING ELEVATIONS - SEE PLAN.

PLAN LEGEND

	BEARING WALL
	SHEAR WALL
	BEAM
	HSS COLUMN
	COLUMN FROM ABOVE
	COLUMN BELOW
	COLUMN ABOVE AND BELOW
	HOLD-DOWN

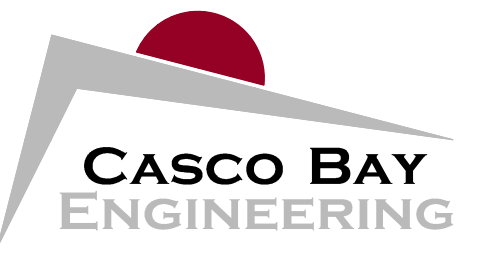

424 Fore Street
Portland, ME 04101
Phone 207.842.2800
Fax 207.842.2828
www.cascobayengineering.com

CLIENT:
WHIPPLE / CALLENDER ARCHITECTS
136 PLEASANT AVE.
PORTLAND, MAINE

PRELIMINARY NOT FOR CONSTRUCTION

OCEAN AVE. RESIDENCE
524 OCEAN AVE
PORTLAND, MAINE

BUILDING RENOVATION/ADDITION

No.	DESCRIPTION	ISSUED FOR PERMIT	DR.	CHKD.	DATE
			BY	BY	
A			PDR	PDR	2-27-15

SHEET TITLE:

FOUNDATION PLAN

DESIGNED: PR
DRAWN: PR
DATE: 2-5-15
PROJECT NUMBER: 15-019

S1.0

PRINTED: Mar 02, 2015