


NEW DOOR AND FRAME SCHEDULE									
MARK	ROOM NAME	SIZE			MATL	HARDWARE		NOTES	ELEVATION
		W	HT	THK		FUNCTION	MANUFACTURER NO.		
100	GARAGE	9'	8'	0'-1 1/4"					
101	GARAGE	9'	8'	0'-1 1/4"					
102	GARAGE	2'-10"	6'	0'-1 3/4"				EXTERIOR DOOR	
103	GARAGE	3'	6'-8"	0'-1 3/4"				INSULATED 20 MIN. FIRE DOOR WITH THRESHOLD AND WEATHERSTRIPPING	
104	BACK ENTRY	3'	6'-8"	0'-1 3/4"				INSULATED 20 MIN. FIRE DOOR WITH THRESHOLD AND WEATHERSTRIPPING	
105	BACK ENTRY	3'	7'	0'-1 3/4"				EXTERIOR DOOR	
106	BACK ENTRY	2'-10"	6'-8"	0'-1 3/4"					
107	GUEST ROOM	5'	6'-8"	0'-1 1/4"					
108	GUEST BATH	3'	6'-8"	0'-1 1/4"					
109	GUEST ROOM	3'	6'-8"	0'-1 1/4"					
110	BACK ENTRY	2'-10"	6'-8"	0'-1 1/4"					
111	BACK ENTRY	3'	7'	0'-1 3/4"					
112	KITCHEN	3'	7'	0'-1 1/4"					
113	ENLARGED HALF BATH	2'-6"	6'-8"	0'-1 1/4"					
114	KITCHEN	2'-6"	6'-8"	0'-1 1/4"				POCKET DOOR	
115	KITCHEN	5'-8"	6'-8"	0'-1 1/4"					
116	KITCHEN	2'-10"	6'-8"	0'-1 1/4"					
200		2'-6"	6'-8"	0'-1 1/4"					

NEW DOOR AND FRAME SCHEDULE									
MARK	ROOM NAME	SIZE			MATL	HARDWARE		NOTES	ELEVATION
		W	HT	THK		FUNCTION	MANUFACTURER NO.		
201	BATH	2'-6"	6'-8"	0'-1 1/4"					
202	CLOSET	5'-8"	6'-8"	0'-1 1/4"					
203	MAIN BEDROOM	2'-6"	6'-8"	0'-1 1/4"					

NEW WINDOW SCHEDULE													
MARK	QTY	WINDOW UNIT DIMENSIONS	SKYLIGHT UNIT DIMENSIONS	MANUFACTURER	MANUF. NO.	NOTES	COLOR EXT.	COLOR INT.	MULLIONS	SCREEN	HARDWARE COLOR	TRIM BY MANUF.	ELEVATION
A	5	2'-6"x4'-6"	---										
B	1	2'-8"x3'-11"	---			TEMPERED GLASS							
C	2	3'-4"x3'-11"	---										
D	2	2'-8"x3'-11"	---										
E	2	3'-6 3/4"x5'	---			MEETS EGRESS REQUIR.							
F	2	2'-8"x1'-6"	---			BASEMENT WINDOW							

OCEAN AVE RESIDENCE ADDITION
524 OCEAN AVE
PORTLAND, ME

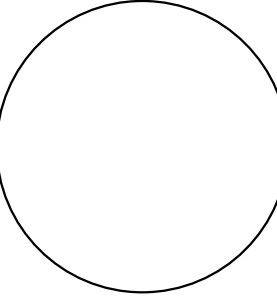

**WHIPPLE
CALLENDER
ARCHITECTS**

136 PLEASANT AVE.
PORTLAND, ME 04103
P 207.775.2696
F 207.775.3631
www.whipplecallender.com

DATE	DESCRIPTION
3/3/15	ISSUED FOR PERMIT
4/7/15	PERMIT REVISIONS
1	

DATE: 4/17/15
CHECKED BY: AEC
DRAWN BY: JRP
JOB: 14-524 BISHOP
SHEET TITLE: DOOR SCHEDULE
WINDOW SCHEDULE

A4.1