


Building

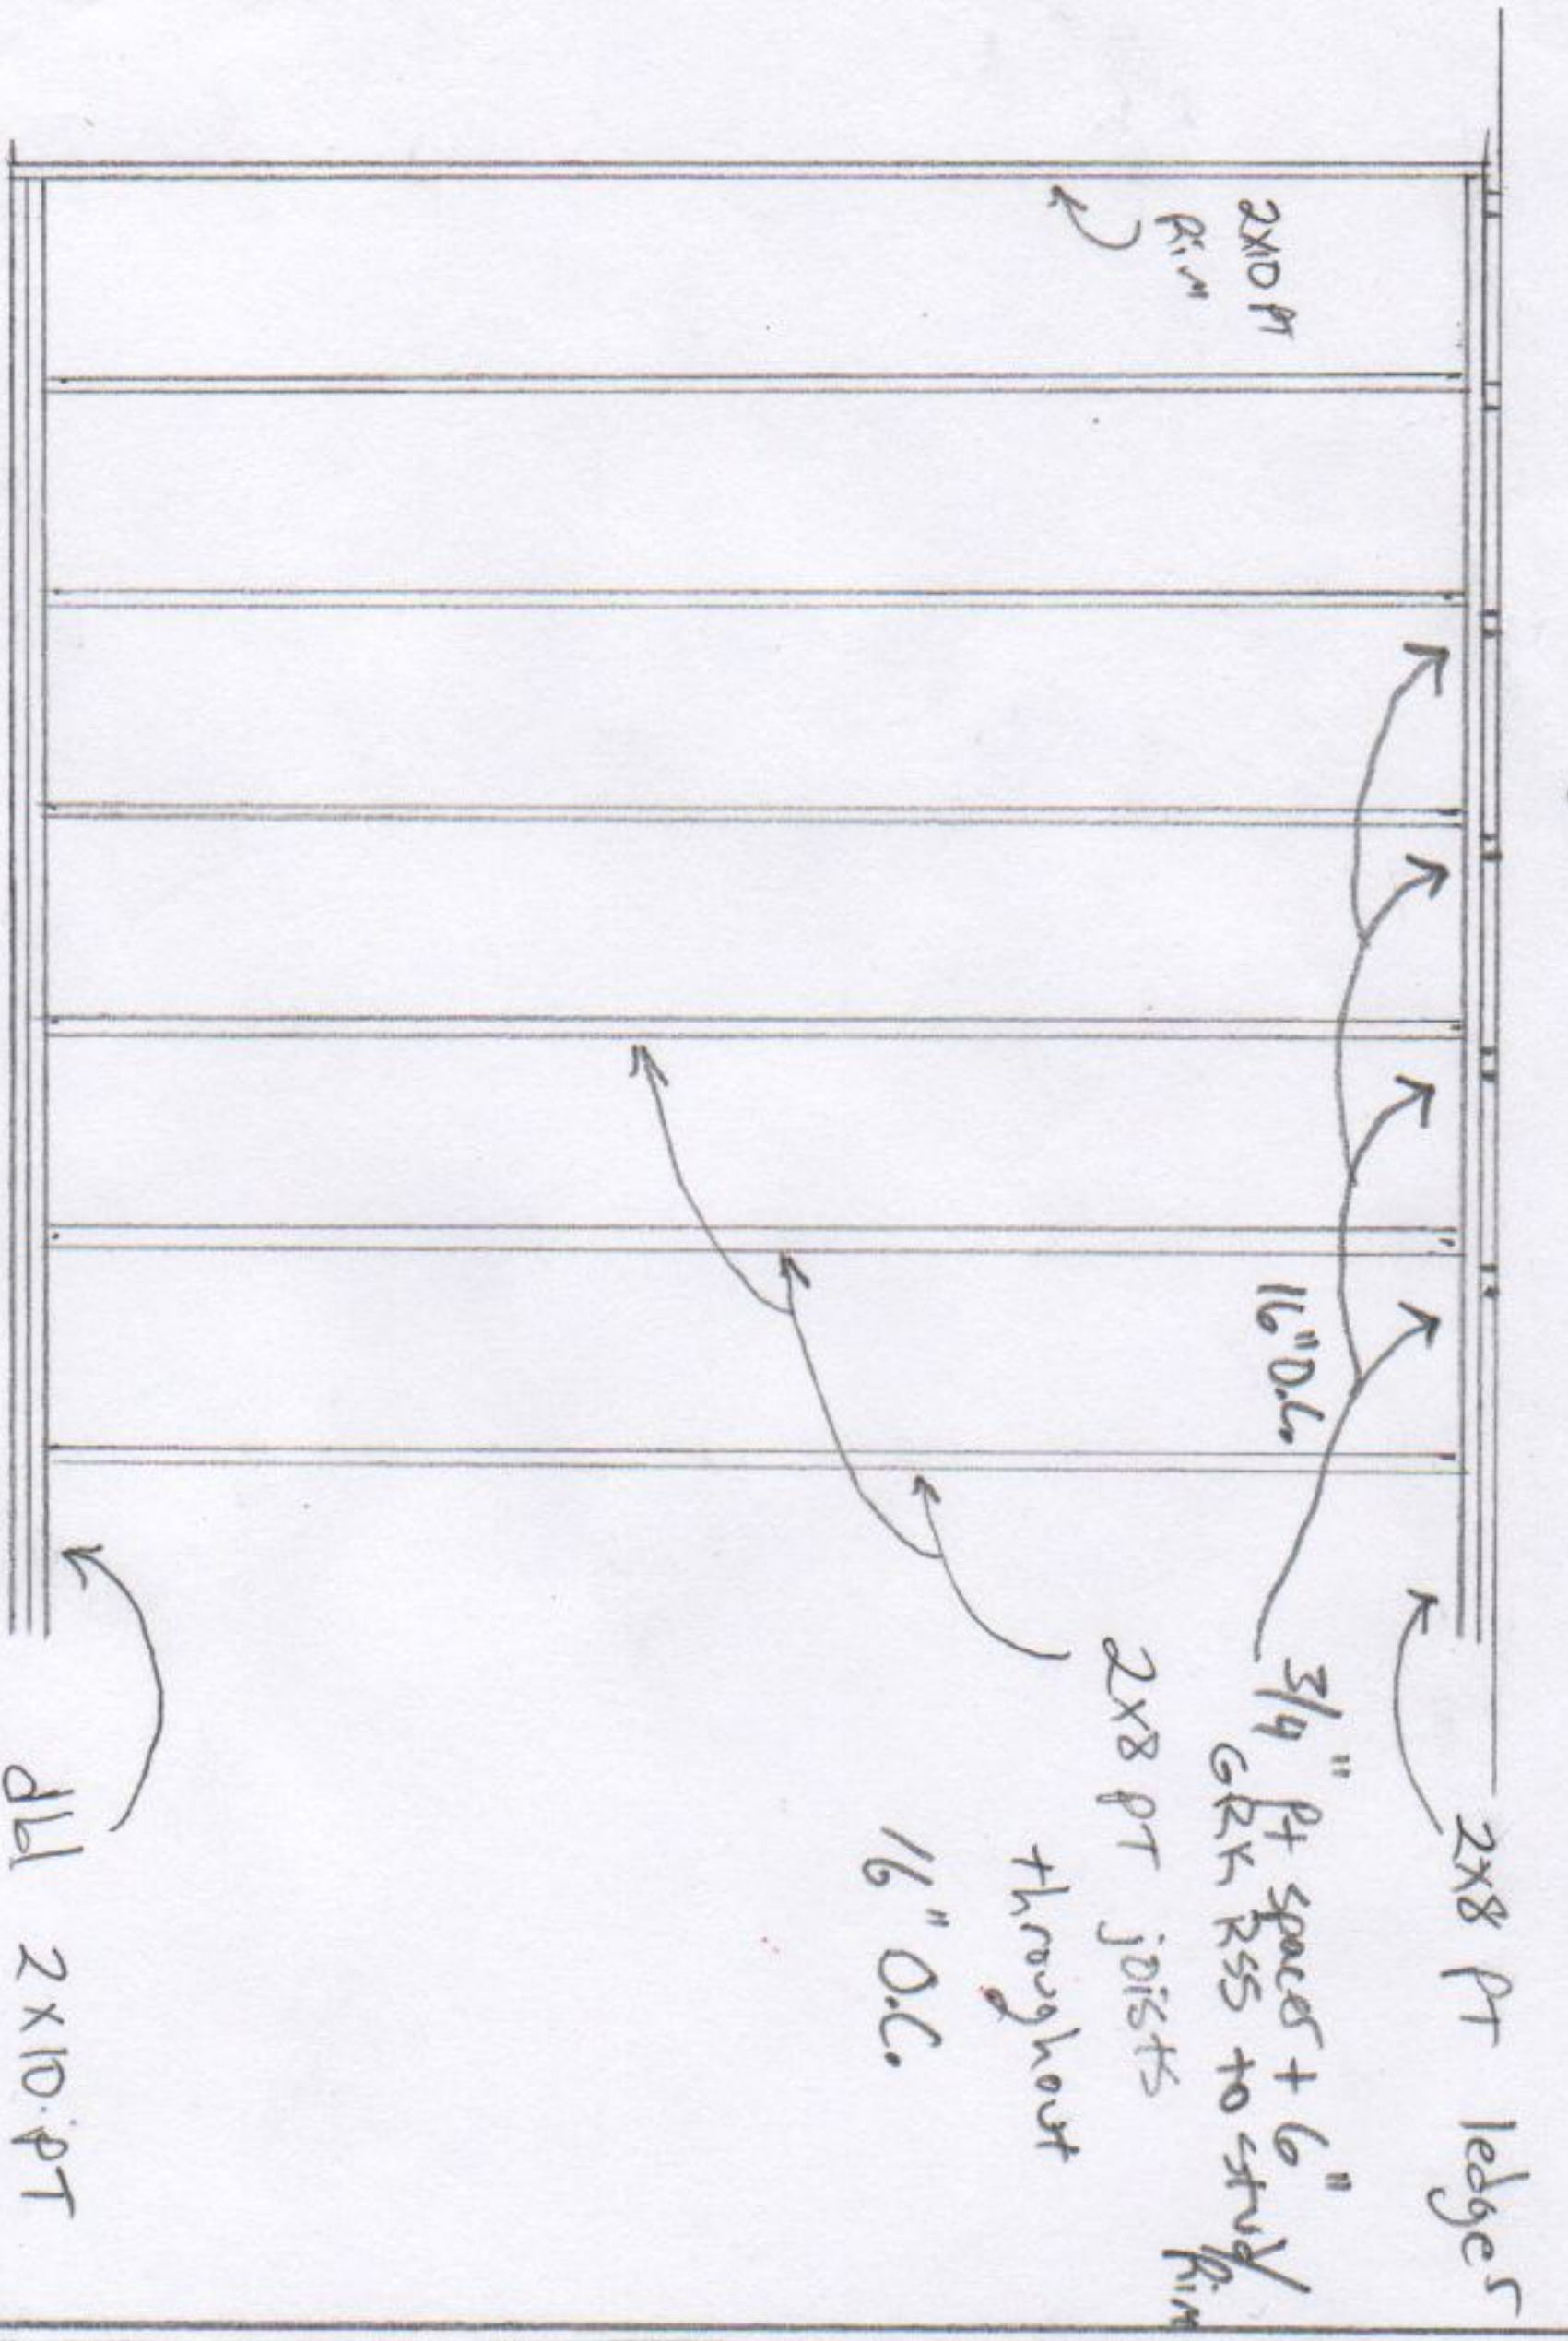


1/2" = 1'0"


Framing Detail

DL1 2x10 PT
Outer Rim Beam

Ledger detail

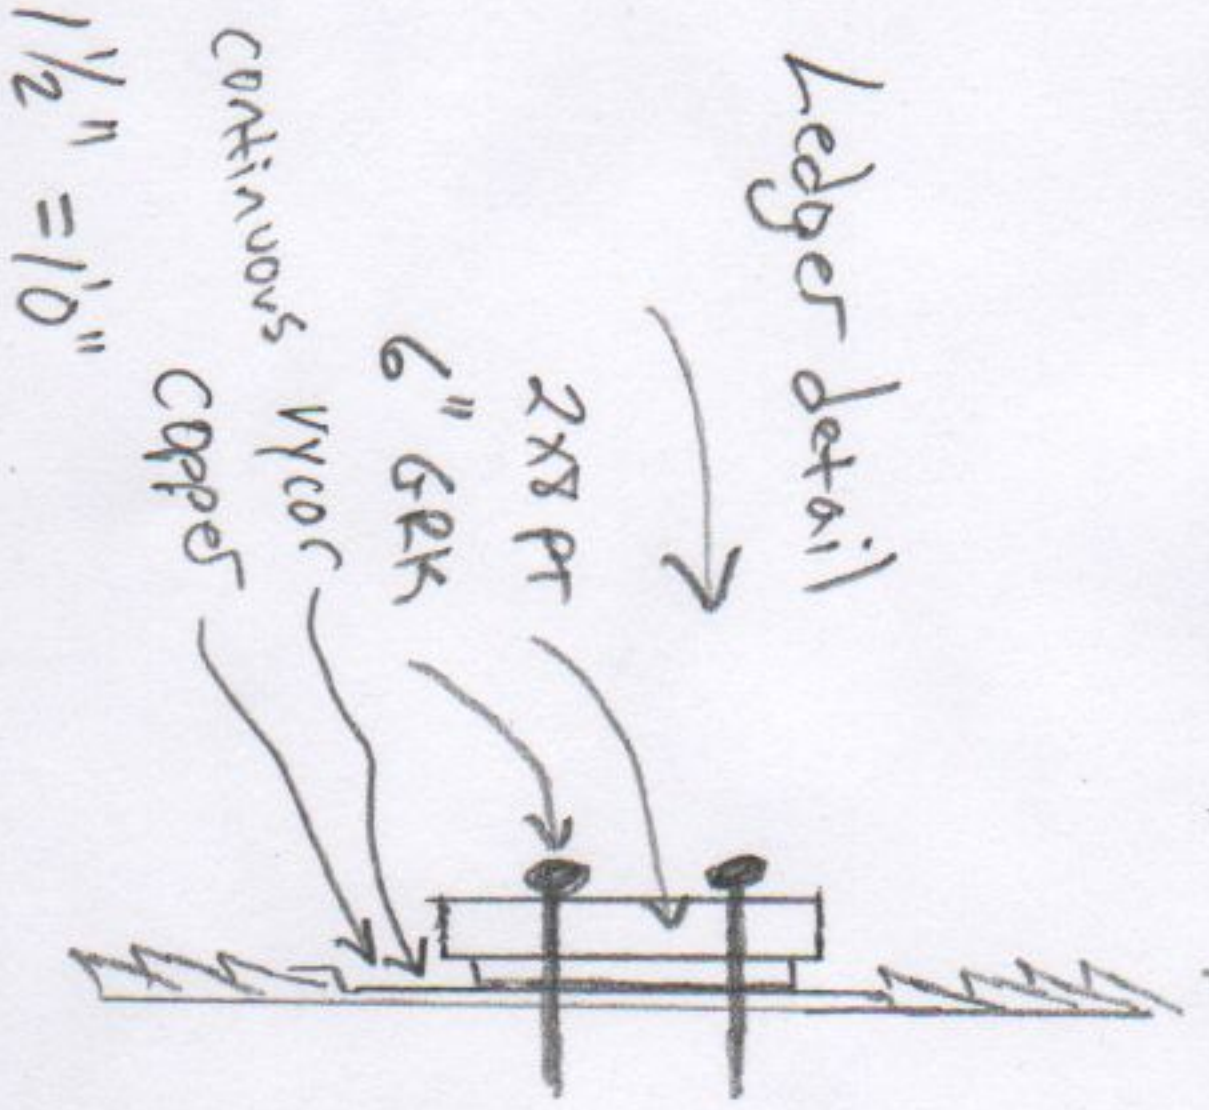

Top

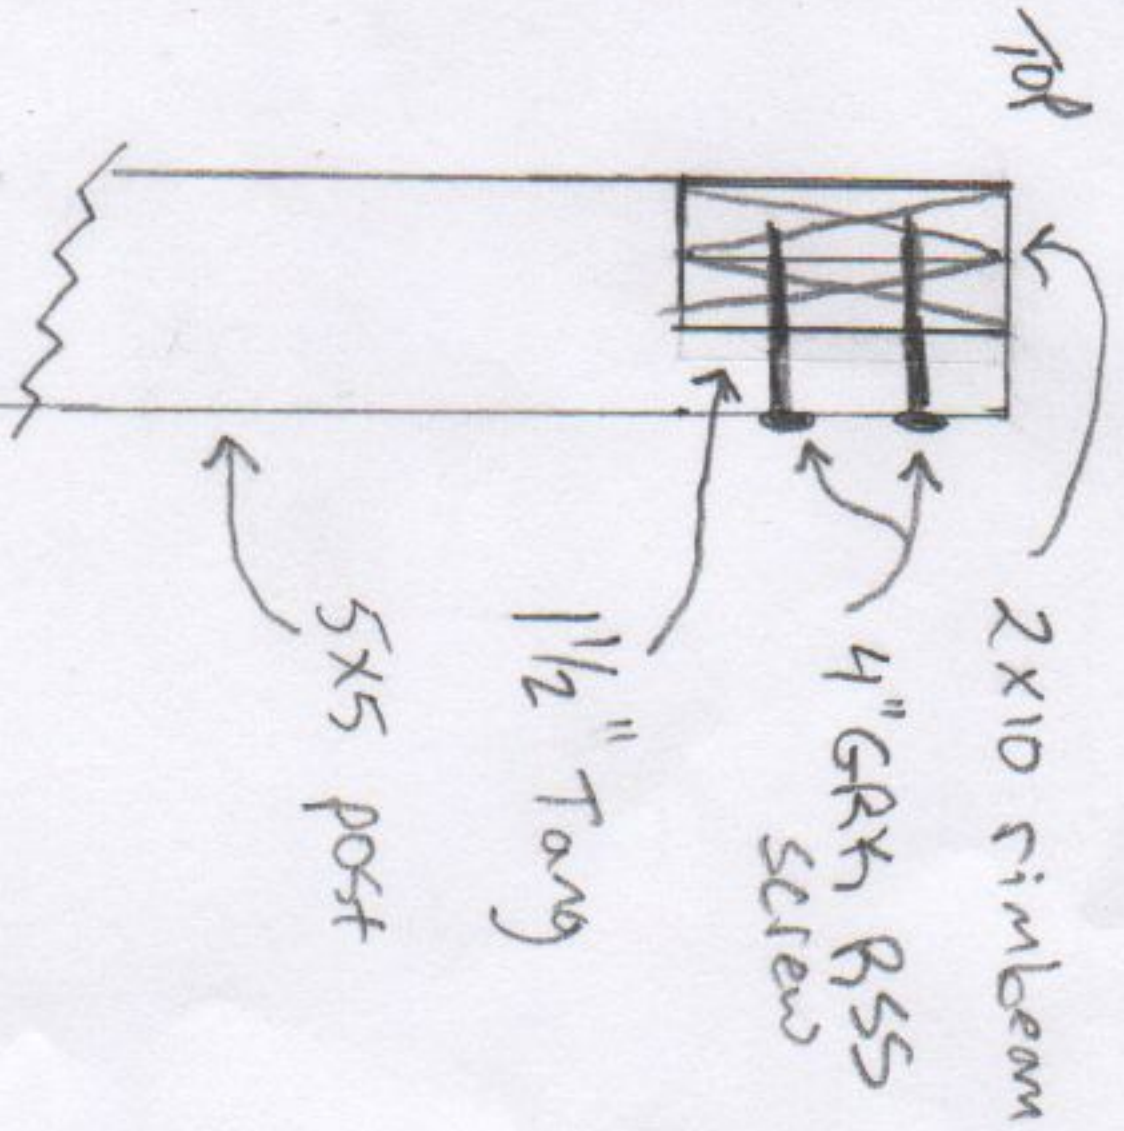

Decking

