

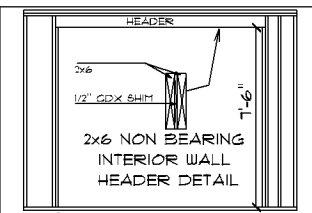
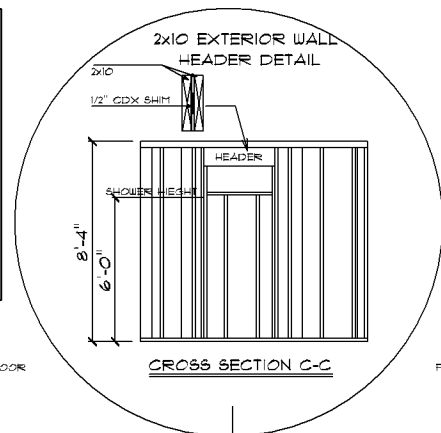


NOTE:  
ALL OTHER WINDOWS  
(EXCEPT BATHROOM)  
ARE EXISTING

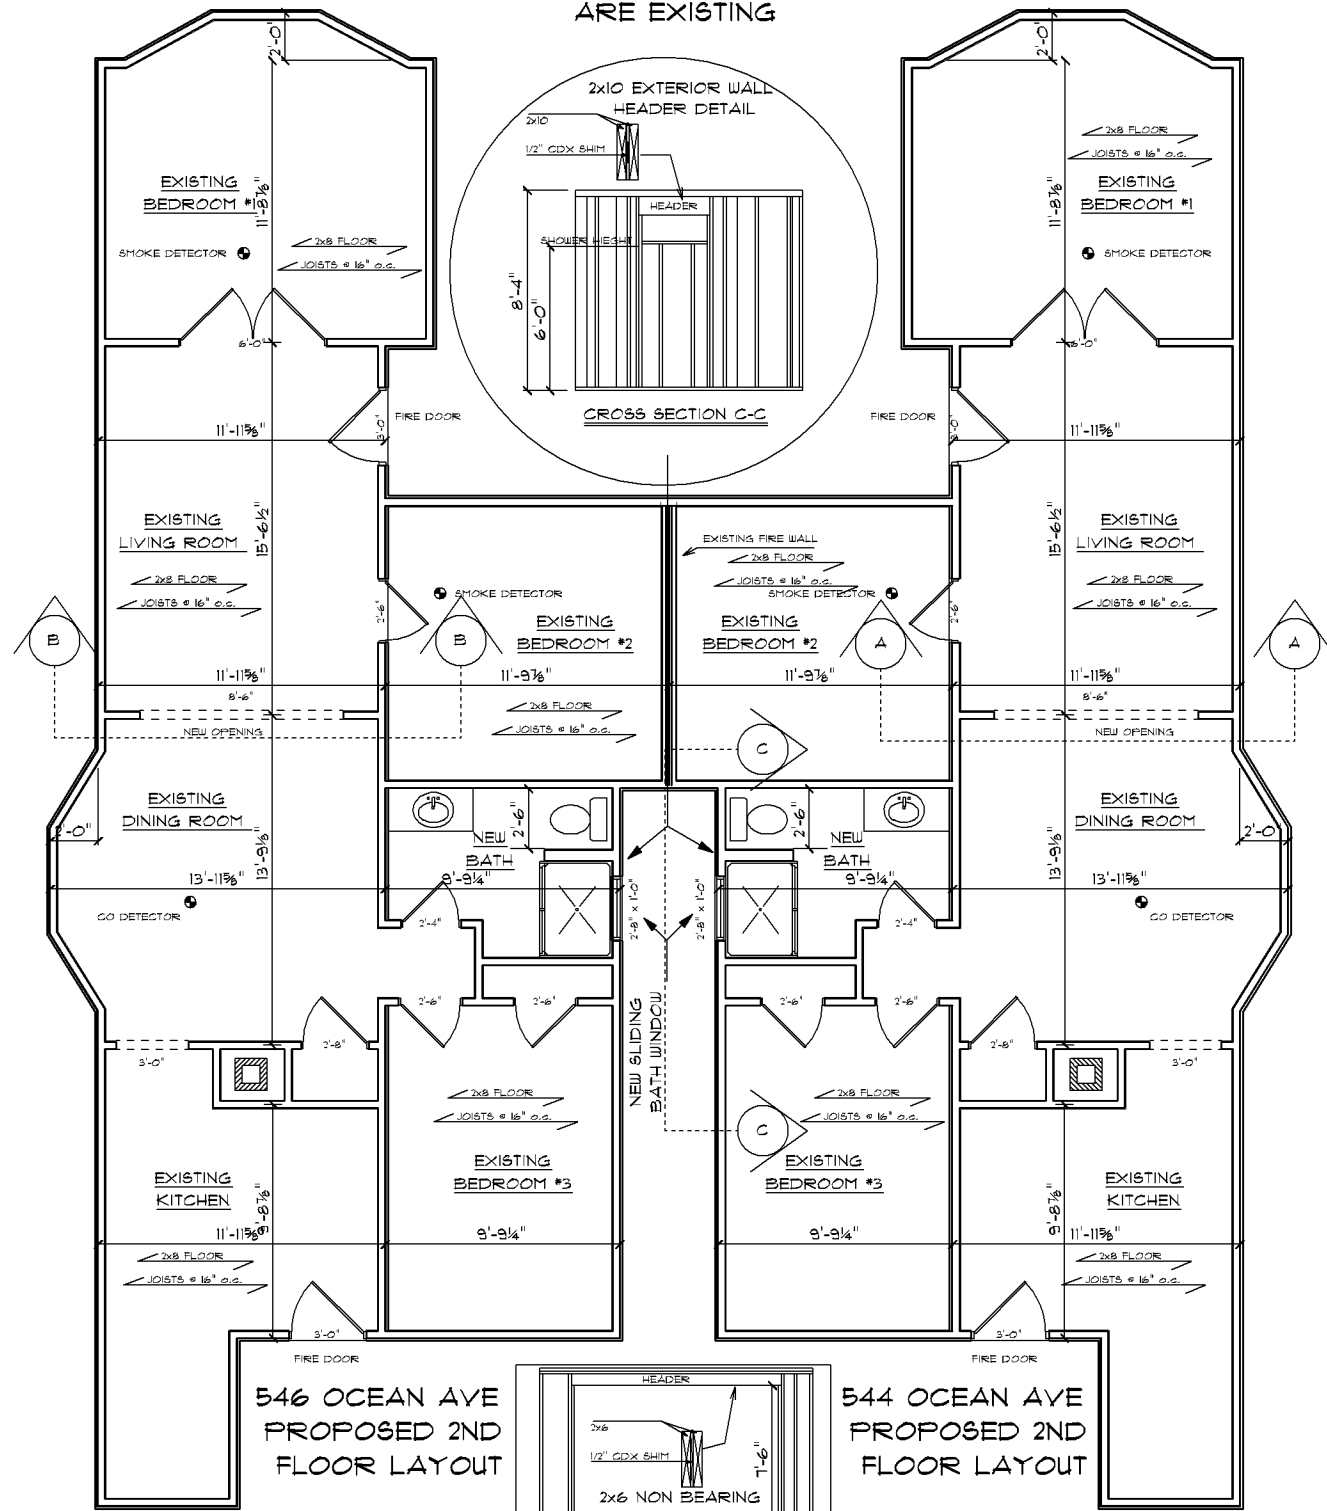

544 OCEAN AVE  
PROPOSED 2ND  
FLOOR LAYOUT

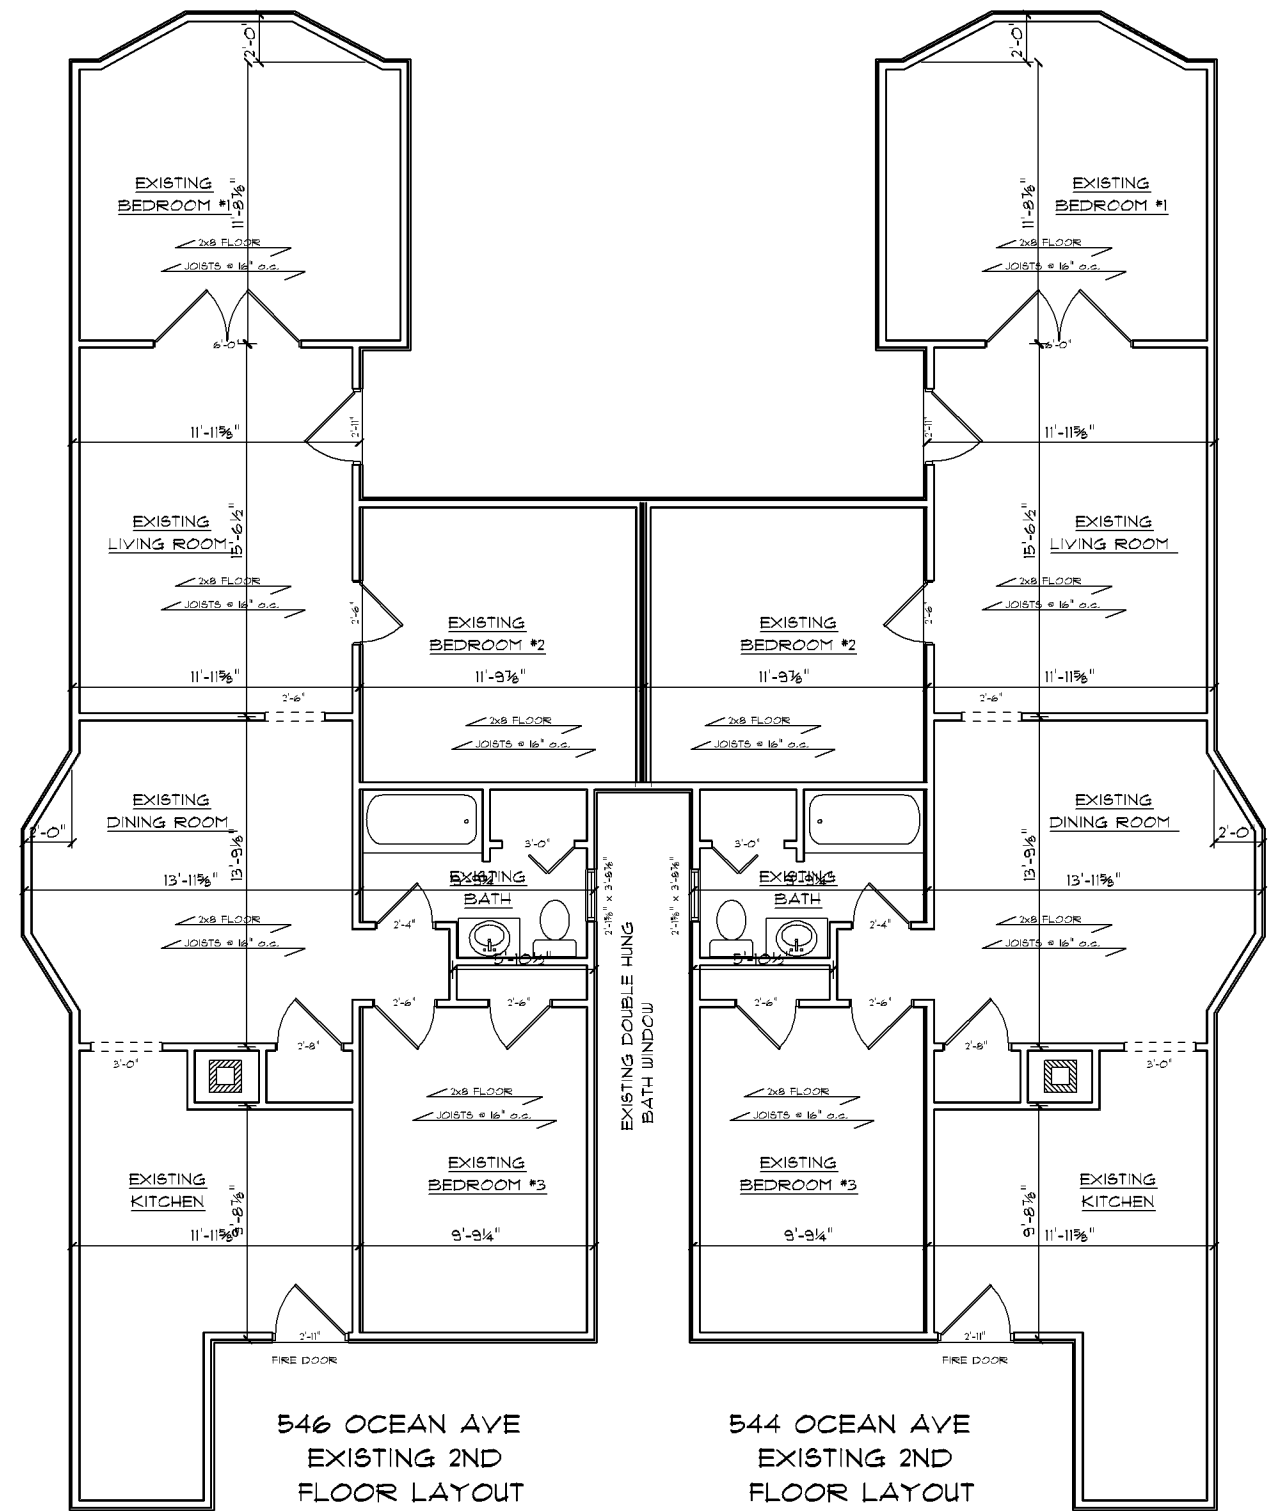

544 OCEAN AVE  
EXISTING 2ND  
FLOOR LAYOUT

