


- Proposed Addition of ~~matching~~
Double Hung window on ~~the~~ EAST FACE
OF OUR Building AT 813 WASHINGTON AVE.

- Window is AN ENERGY STAR - DOUBLE PAYNE
AARCOCK CLASSIC - VINYL WINDOW -
A.O. SIZE 34 W X 59.5 TALL.

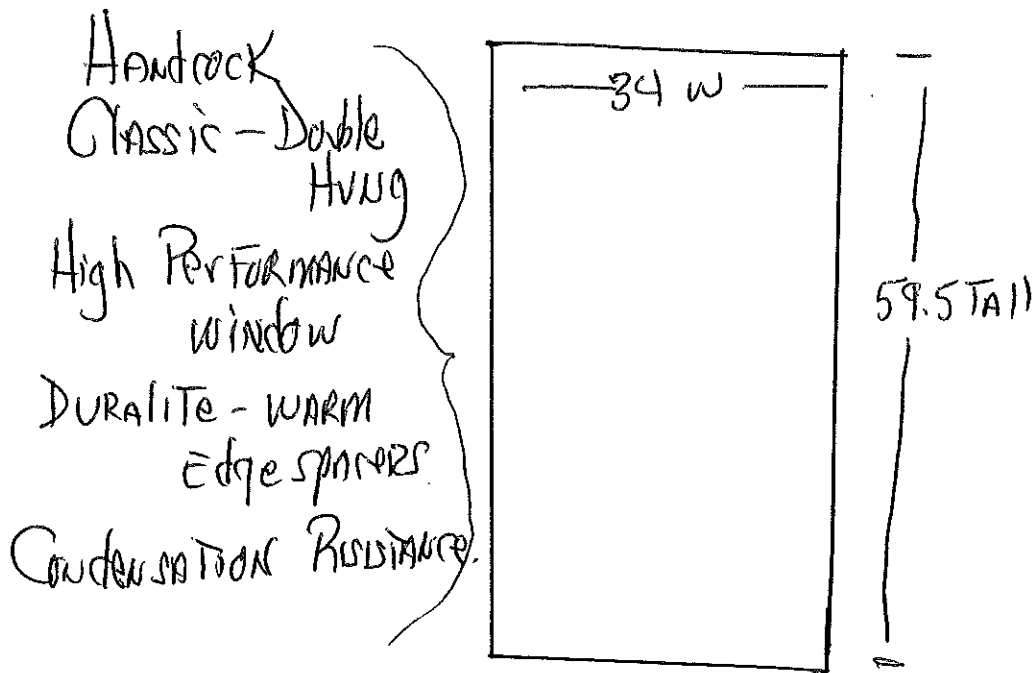

CONSTRUCTION ITEMS: Will Remove Vinyl Siding, INSTALL
FRAMING + HEADER TO 2X4 WALL. RE-INSULATE SPACE +
RE-INSTALL SIDING TO MATCH EXISTING SIDING.