
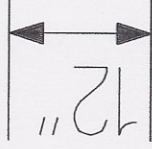
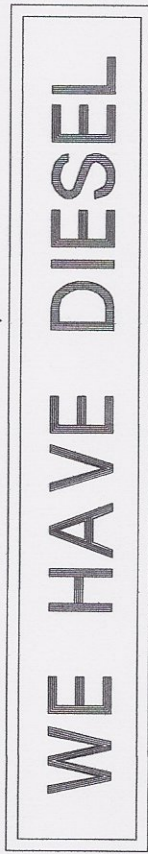


WHITE LETTERS ON A GREEN BACKGROUND

6'-0"

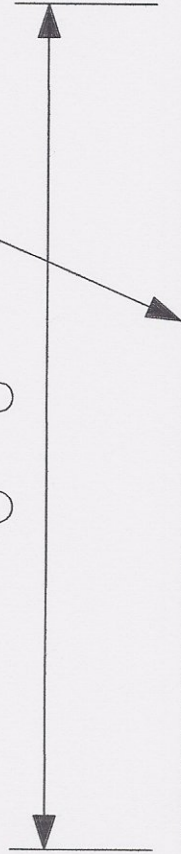

WE HAVE DIESEL

12"H x 6'-0"W ALUMINUM SIGN BOX
INTERNALLY ILLUMINATED