


GENERAL NOTES
 1) EXISTING FLOOR SLAB SHALL BE SHOT BLASTED AND FLASH PATCHED AS NECESSARY TO PROVIDE A SMOOTH LEVEL SURFACE FOR APPLICATION OF NEW FINISHES PER MANUF. INSTRUCTIONS.

PLAN LEGEND

FLOOR	FLOOR FINISH DESIGNATION		VCT-1
BASE	VINYL BASE DESIGNATION		
XX-O	COUNTER TYPE		
FD	FLOOR DRAIN (SEE PLUMBING DWGS)		
FS	FLOOR SINK (SEE PLUMBING DWGS)		
FCO	FLOOR CLEAN OUT (SEE PLUMBING DWGS)		
			VCT-2

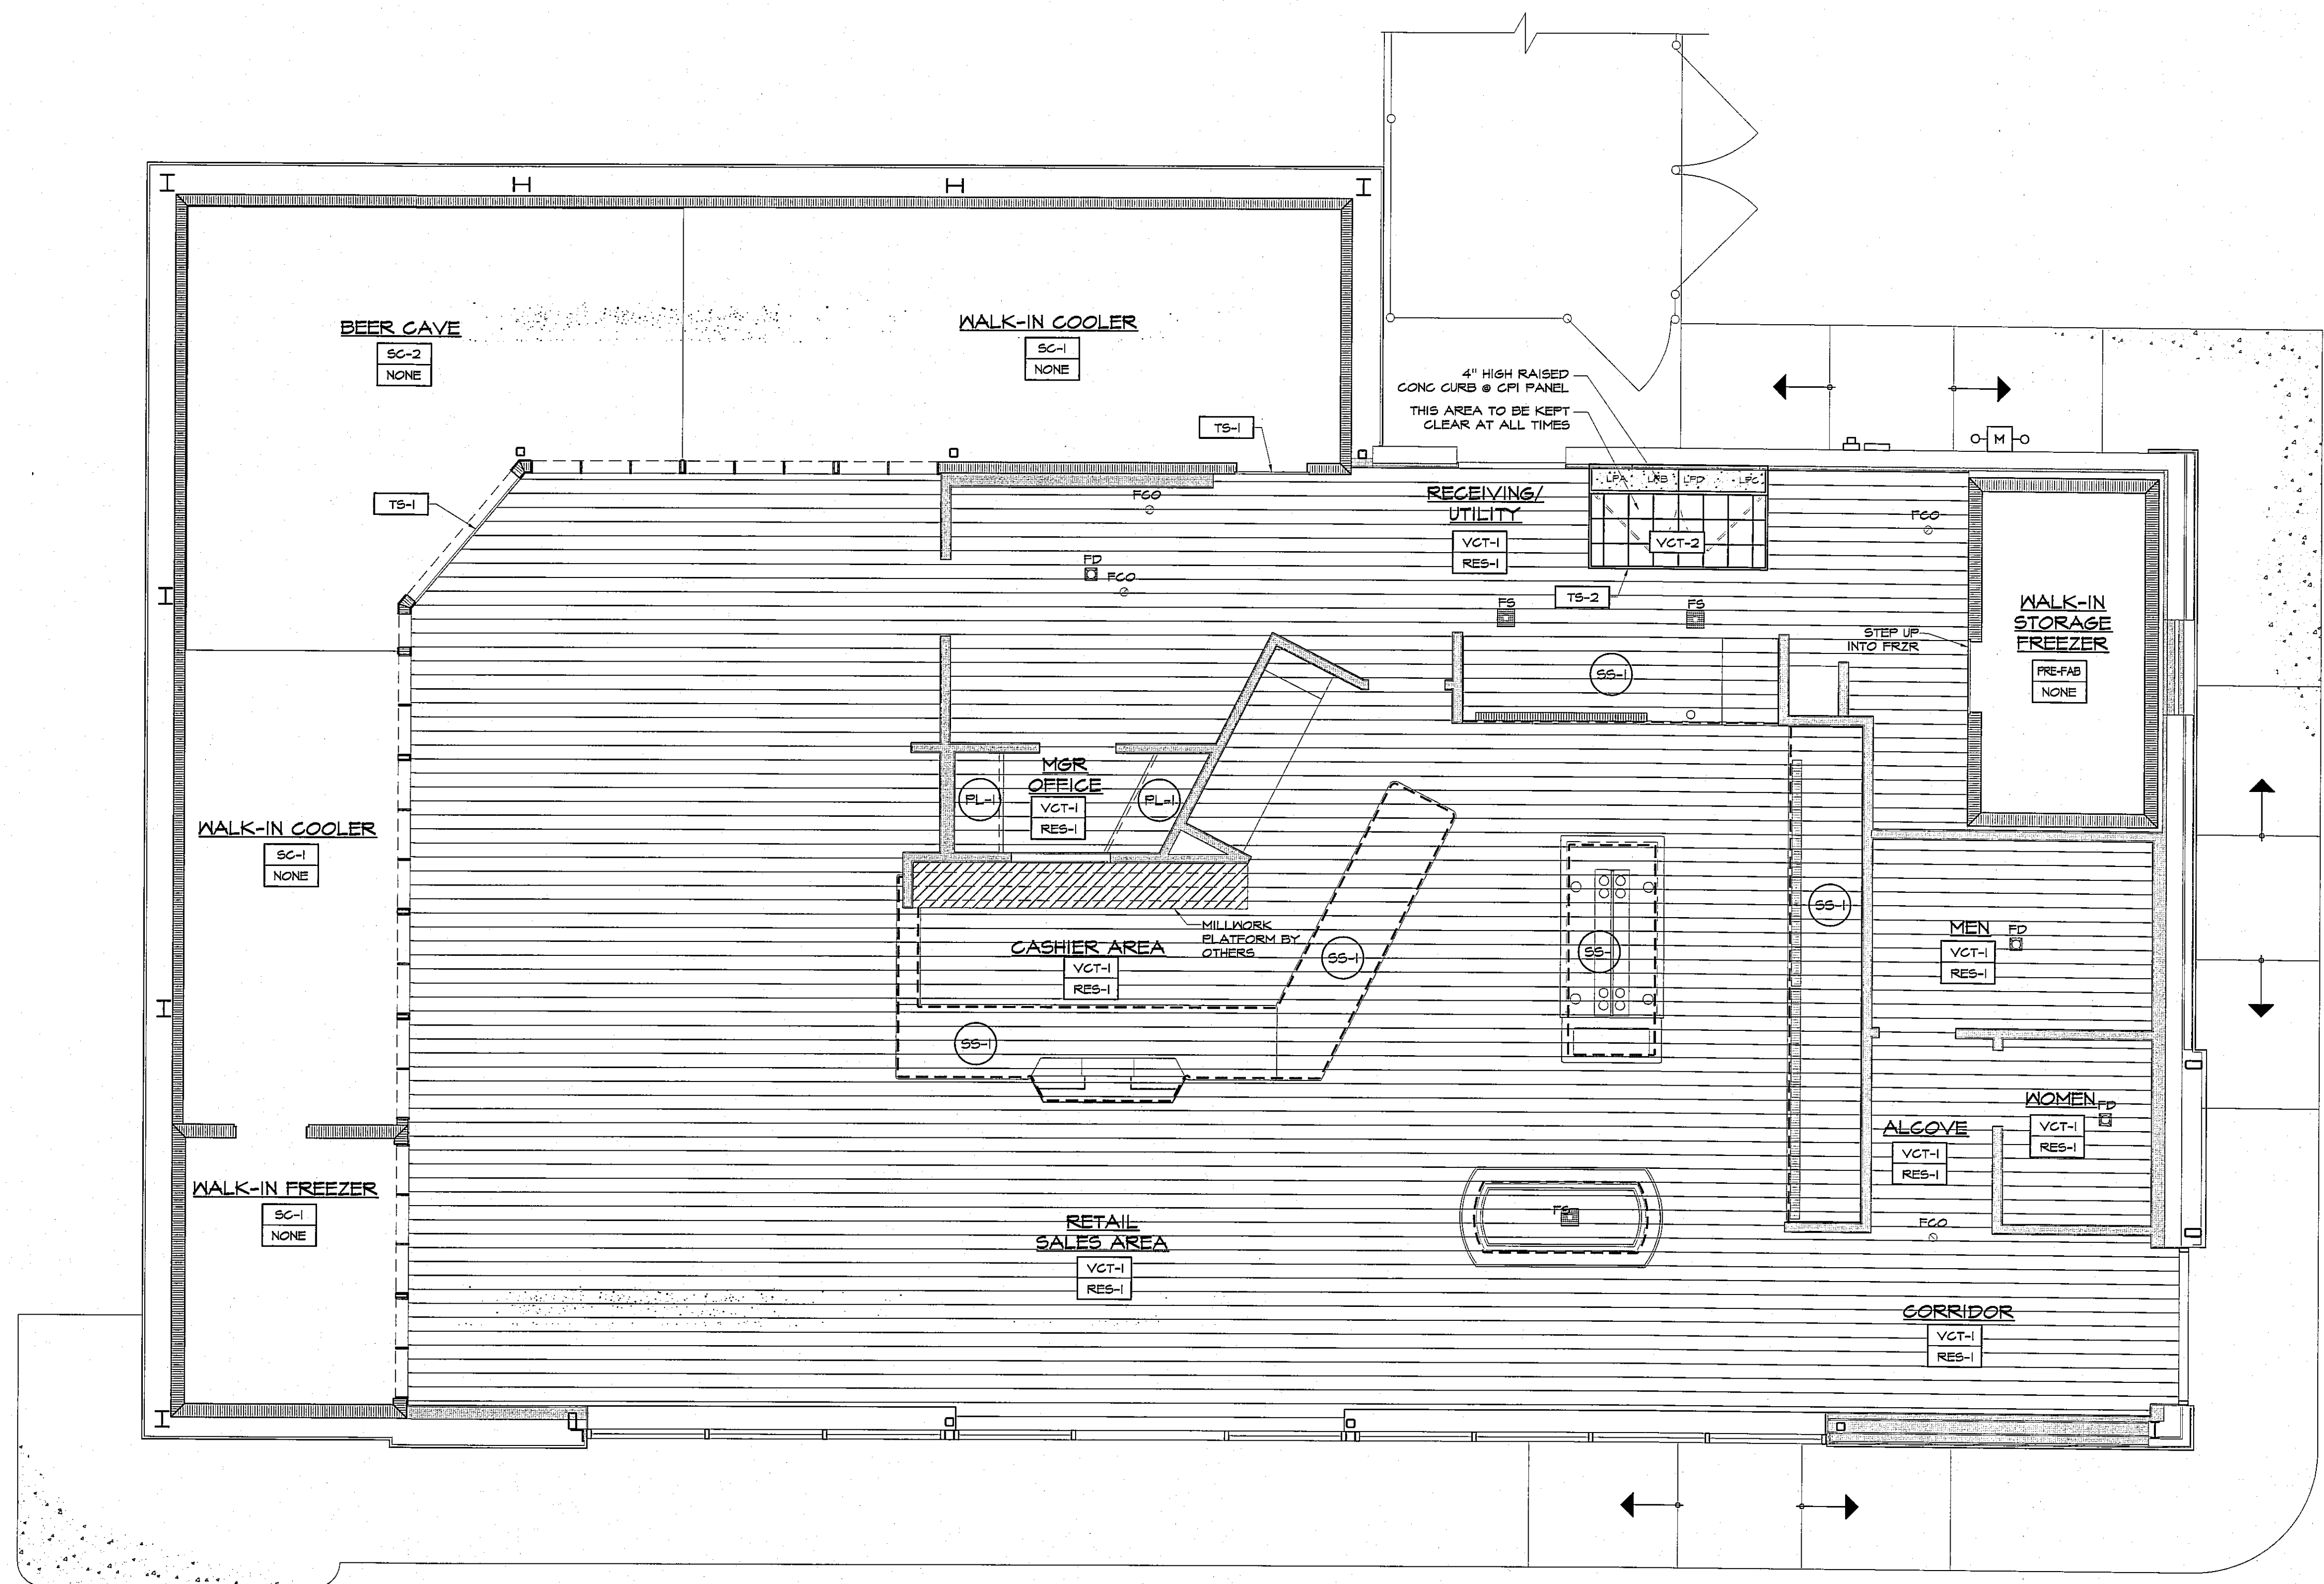

1 FLOOR FINISH PLAN
 SCALE: 1/4" = 1'-0"
 PLAN




AHARONIAN & ASSOCIATES INC. ARCHITECTS
 310 George Washington Highway
 Suite 100
 Smithfield, Rhode Island
 0 2 9 1 7
 T 401-232-5010
 F 401-232-5080
 WWW.ARCH-ENG.COM

DISCLAIMER
 OWNERSHIP AND USE OF DOCUMENTS, DRAWINGS AND SPECIFICATIONS ARE INSTRUMENTS OF PROFESSIONAL SERVICE AND SHALL REMAIN THE PROPERTY OF THE ARCHITECT. THESE DOCUMENTS ARE NOT TO BE USED, IN WHOLE OR IN PART, FOR ANY OTHER PROJECTS OR PURPOSES OR BY ANY OTHER PARTIES THAN THOSE PROPERLY AUTHORIZED BY CONTRACT WITHOUT THE EXPRESS WRITTEN AUTHORIZATION OF THE ARCHITECT.

REVISIONS

NUMBER	REMARKS	DATE

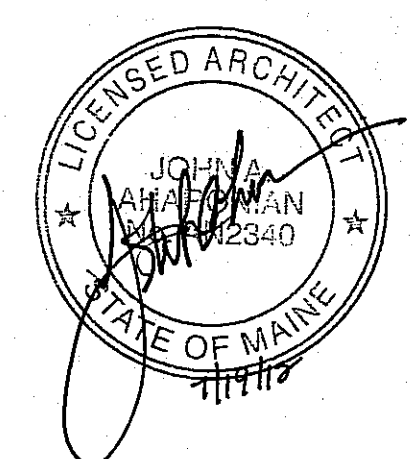

FOR CONSTRUCTION

PROJECT TITLE

Cumberland FARMS
 100 Crossing Blvd, Framingham, Massachusetts
 STORE # 5604
 V1079

801 WASHINGTON AVE
PORTLAND, ME
 Cumberland County

DRAWING TITLE
FLOOR FINISH PLAN

DATE JULY 19, 2012	PROJ NO 11112
DRAWN BY JL	CHECKED BY AZ

DRAWING NUMBER
A1.2