

AHARONIAN & ASSOCIATES INC. ARCHITECTS

310 George Washington Highway  
Suite 100  
Smithfield, Rhode Island  
02917


T 401-232-5010  
F 401-232-5080  
WWW.ARCH-ENG.COM

DISCLAIMER

OWNERSHIP AND USE OF DOCUMENTS, DRAWINGS AND SPECIFICATIONS ARE INSTRUMENTS OF PROFESSIONAL SERVICE AND SHALL REMAIN THE PROPERTY OF THE ARCHITECT. THESE DOCUMENTS ARE NOT TO BE USED, IN WHOLE OR IN PART, FOR ANY OTHER PROJECTS OR PURPOSES OR BY ANY OTHER PARTIES THAN THOSE PROPERLY AUTHORIZED BY CONTRACT WITHOUT THE EXPRESS WRITTEN AUTHORIZATION OF THE ARCHITECT.

REVISIONS

NUMBER	REMARKS	DATE

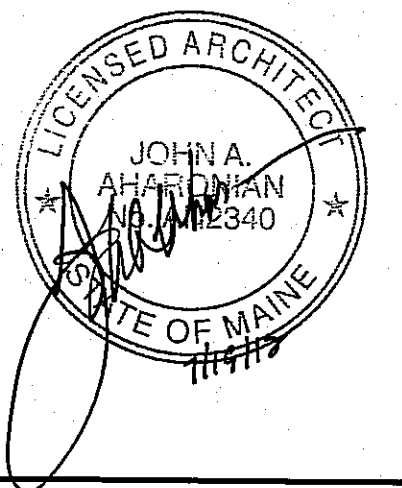

FOR CONSTRUCTION

PROJECT TITLE  
**Cumberland Farms**  
100 Crossing Blvd, Framingham, Massachusetts  
STORE # 5604  
V1079

801 WASHINGTON AVE  
PORTLAND, ME  
Cumberland County

DRAWING TITLE  
**SOFFIT DETAILS**

DATE  
JULY 19, 2012


PROJ NO  
11112

DRAWN BY  
BB

CHECKED BY  
AZ

DRAWING NUMBER

A1.4

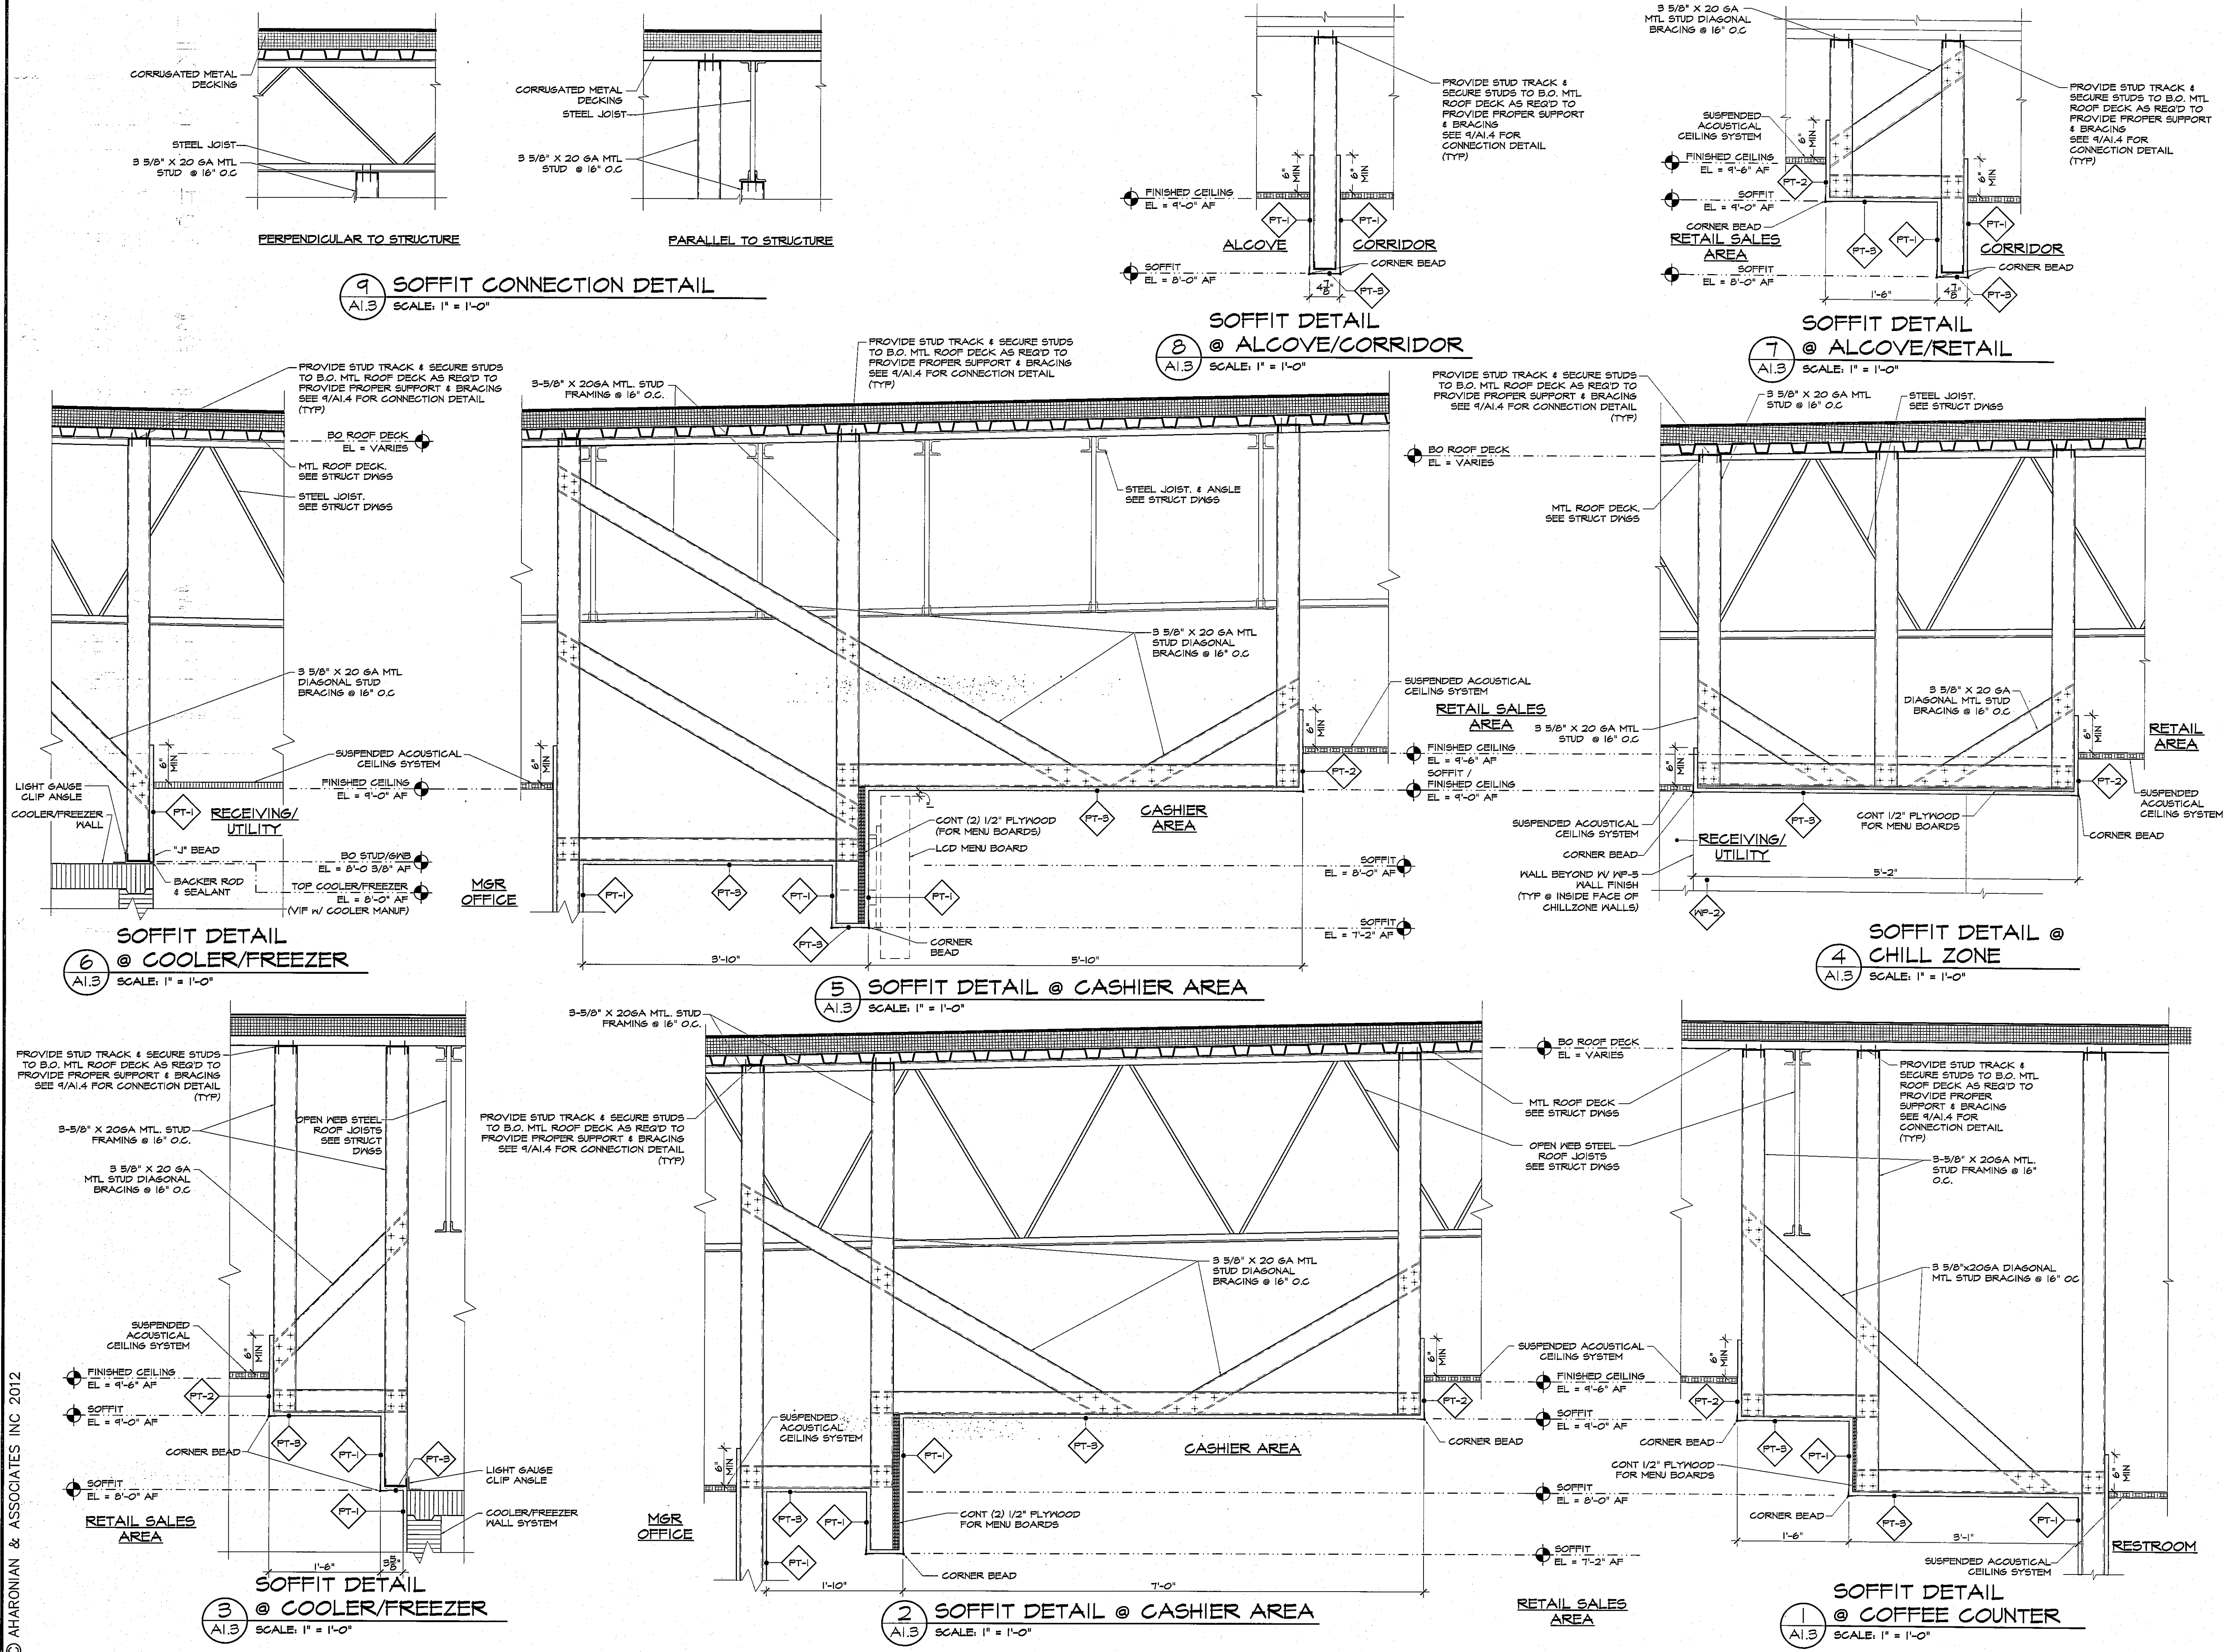

© AHARONIAN & ASSOCIATES INC 2012