


GENERAL NOTES
 1) SEE SHEET A1.5a FOR EQUIPMENT SCHEDULE.

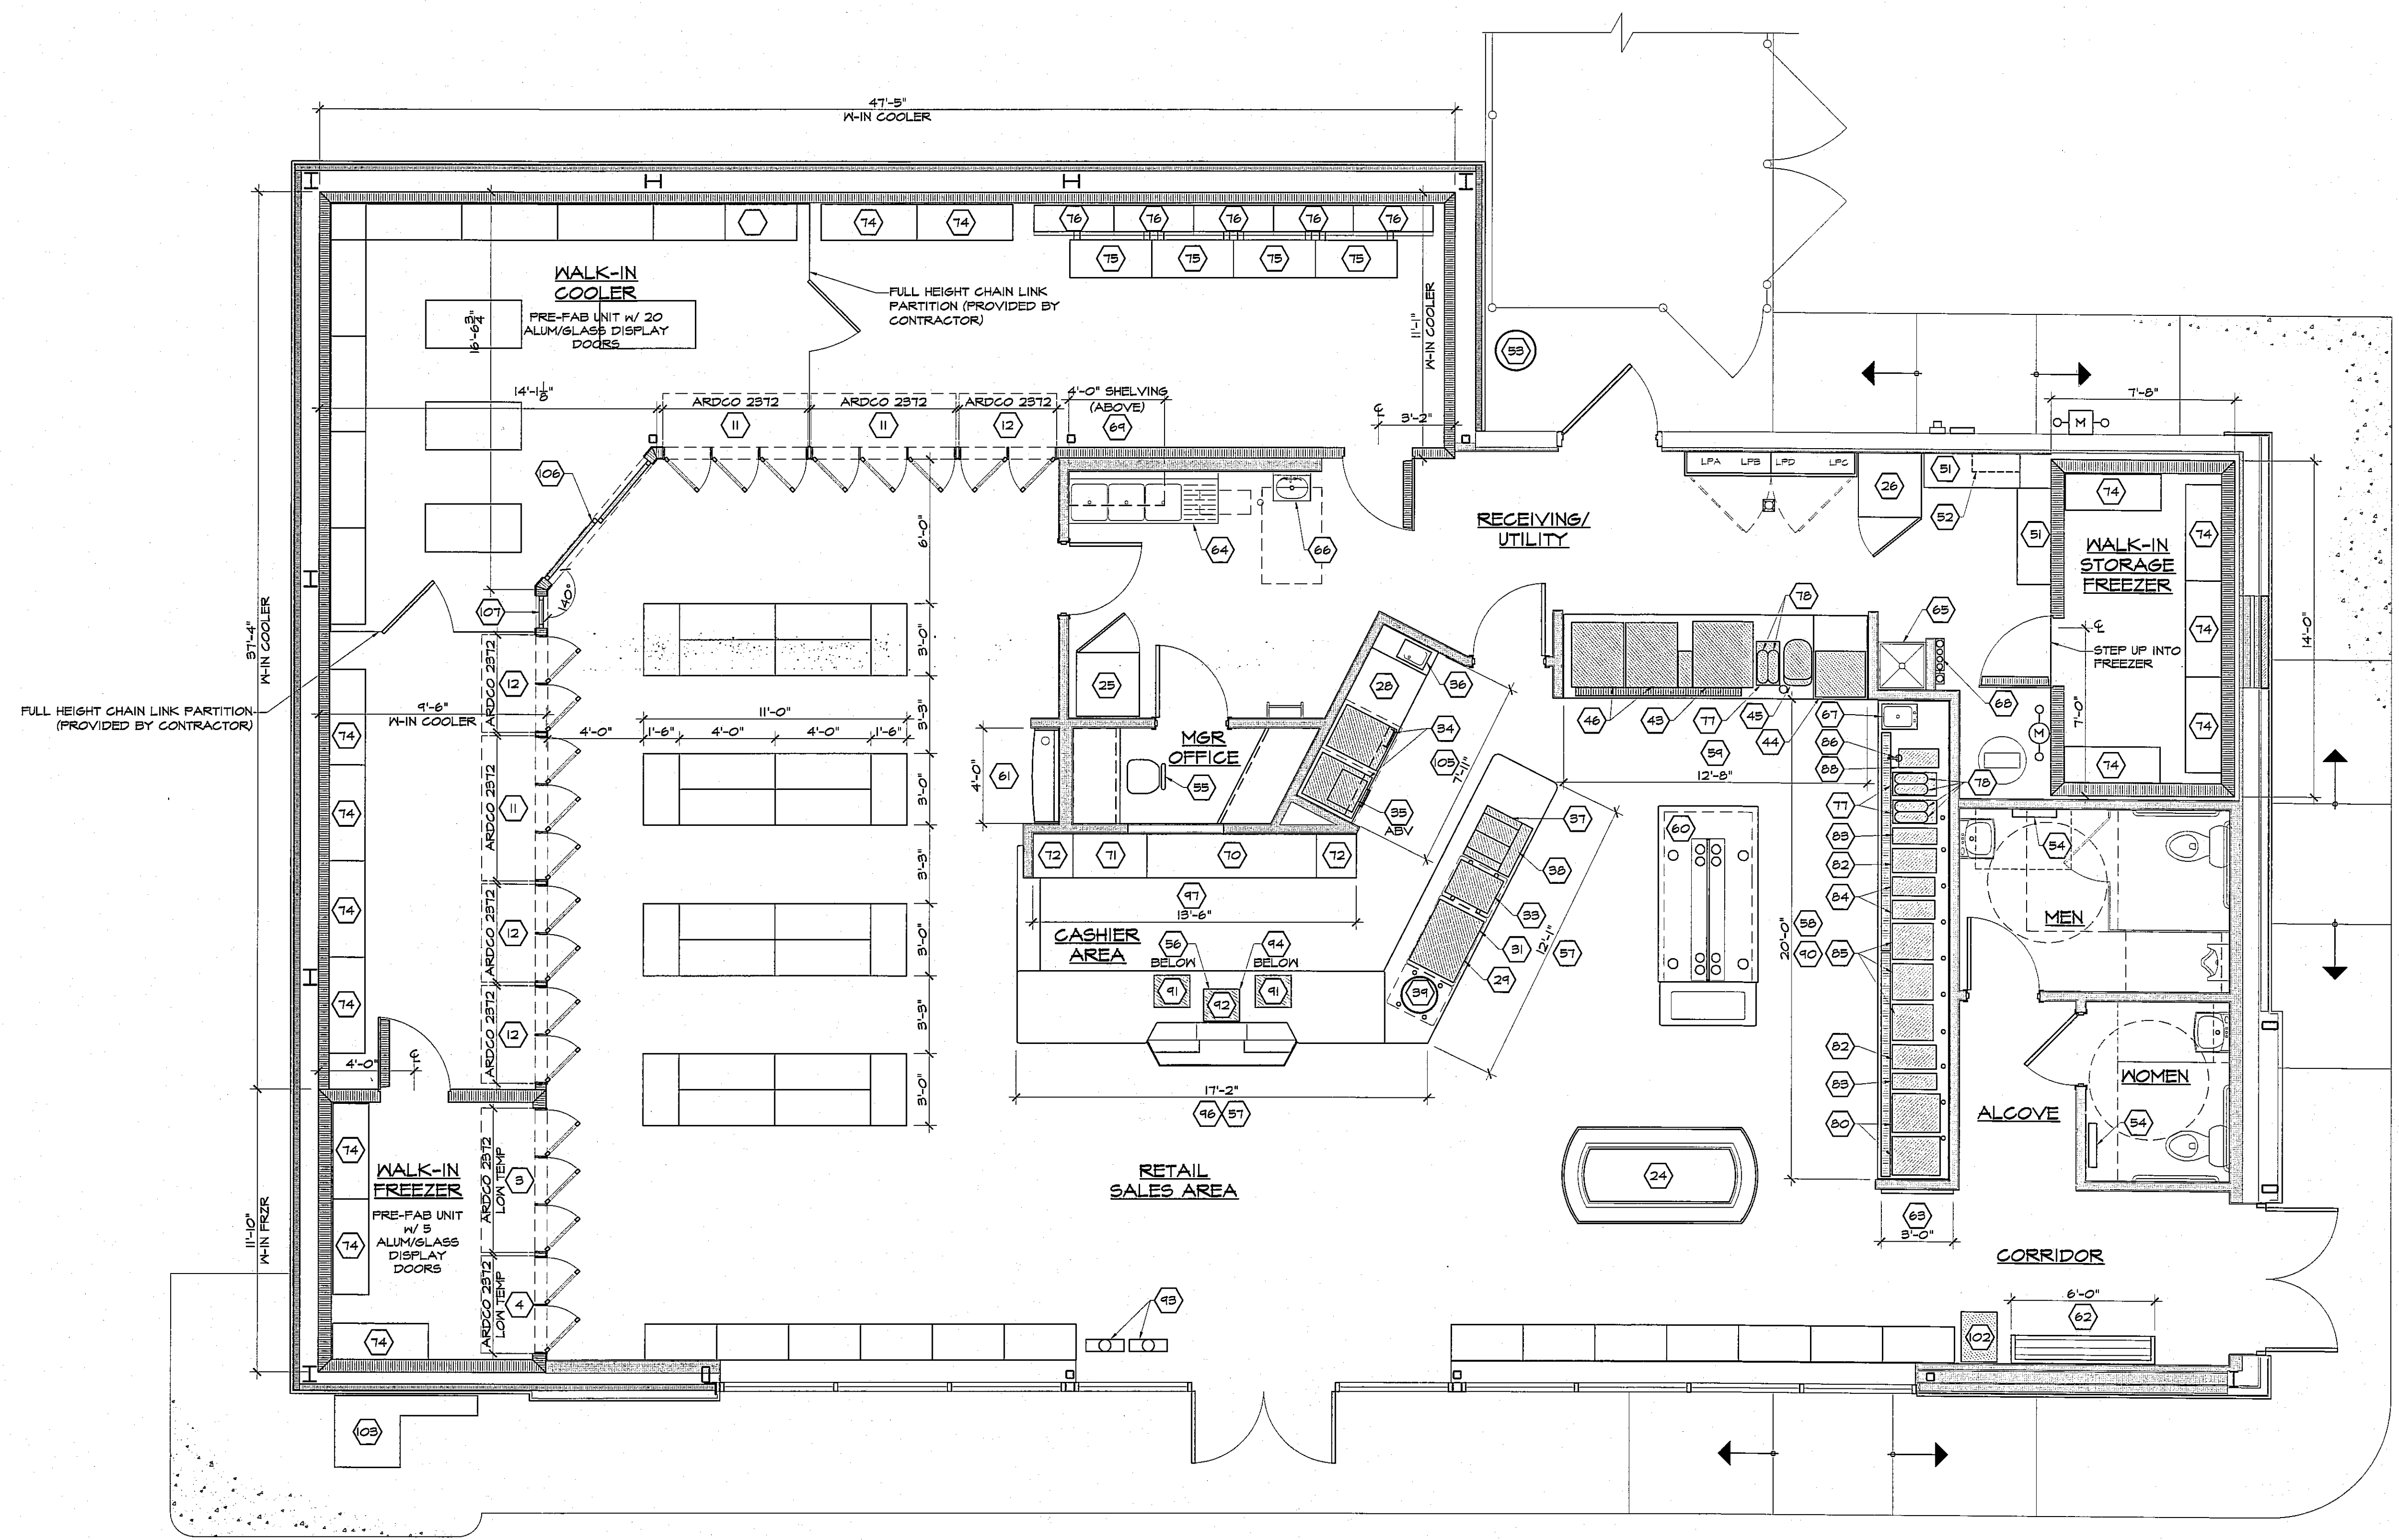


AHARONIAN & ASSOCIATES INC. ARCHITECTS
 310 George Washington Highway
 Suite 100
 Smithfield, Rhode Island
 0 2 9 1 7
 T 401-232-5010
 F 401-232-5080
 WWW.ARCH-ENG.COM

DISCLAIMER
 OWNERSHIP AND USE OF DOCUMENTS, DRAWINGS AND SPECIFICATIONS ARE INSTRUMENTS OF PROFESSIONAL SERVICE AND SHALL REMAIN THE PROPERTY OF THE ARCHITECT. THESE DOCUMENTS ARE NOT TO BE USED, IN WHOLE OR IN PART, FOR ANY OTHER PROJECTS OR PURPOSES OR BY ANY OTHER PARTIES THAN THOSE PROPERLY AUTHORIZED BY CONTRACT WITHOUT THE EXPRESS WRITTEN AUTHORIZATION OF THE ARCHITECT.

REVISIONS

NUMBER	REMARKS	DATE

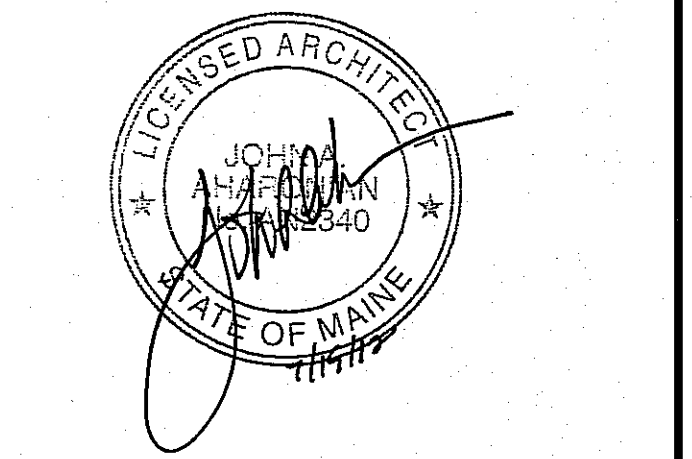

FOR CONSTRUCTION
 PROJECT TITLE
Cumberland FARMS
 100 Crossing Blvd, Frammingham, Massachusetts
 STORE # 5604
 V1079

**801 WASHINGTON AVE
 PORTLAND, ME
 Cumberland County**

DRAWING TITLE
 EQUIPMENT PLAN

DATE JULY 19, 2012	PROJ NO 11112
DRAWN BY BB	CHECKED BY AZ

DRAWING NUMBER
 A1.5

EQUIPMENT PLAN
 SCALE: 1/4" = 1'-0"
 PLAN

© AHARONIAN & ASSOCIATES INC 2012