

EQUIPMENT SCHEDULE		CHILL ZONE EQUIPMENT		PLUMBING EQUIPMENT		COFFEE EQUIPMENT	
WALK-IN FREEZER/COOLER		CHILL ZONE EQUIPMENT		PLUMBING EQUIPMENT		COFFEE EQUIPMENT	
1	GLASS DISPLAY DOORS	43	ICE/BEVERAGE DISPENSER	64	3-BAY SERVICE SINK	65	DUAL SOFT HEAT COFFEE BREWER
2	GLASS DISPLAY DOORS	44	FROZEN BEVERAGE DISPENSER	65	MOP SINK	66	INSTANT HOT WATER DISPENSER
3	GLASS DISPLAY DOORS	45	FROZEN MILK SHAKE BLENDER	66	UTILITY HAND SINK	67	MILLWORK CART
4	GLASS DISPLAY DOORS	46	FROZEN CARBONATED BEVERAGE FREEZER	67	CUSTOMER SERVICE SINK	68	TEA RACK
5	GLASS DISPLAY DOORS	47	FROZEN CARBONATED BEVERAGE FREEZER	68	WATER FILTER	69	COFFEE BAR MENU BOARDS
6	GLASS DISPLAY DOORS	48	FROZEN CARBONATED BEVERAGE FREEZER	STORE SHELVING		70	COFFEE BAR MENU BOARDS
7	GLASS DISPLAY DOORS	49	FROZEN CARBONATED BEVERAGE FREEZER	69	DRYING RACK	71	REGISTER W/ INTERCOM
8	GLASS DISPLAY DOORS	50	FROZEN CARBONATED BEVERAGE FREEZER	70	CIGARETTE RACK	72	LOTTERY TERMINAL
9	GLASS DISPLAY DOORS	51	BAG - IN - BOX RACK SYSTEM	71	TOBACCO RACK	73	TV MONITOR
10	GLASS DISPLAY DOORS	52	CHILL ZONE AIR COMPRESSOR	72	LOTTERY	74	MONEY ORDER MACHINE
11	GLASS DISPLAY DOORS	53	CO2 TANK	73	WIRE STORAGE SHELVING	75	FRONT COUNTER MENU BOARDS
12	GLASS DISPLAY DOORS	CARPENTRY MATERIALS		74	WIRE STORAGE SHELVING	76	FRONT COUNTER MENU BOARDS
13	GLASS DISPLAY DOORS	54	BABY CHANGING STATION	75	STORAGE SHELVING	77	CIGARETTE PLATFORM
14	GLASS DISPLAY DOORS	55	SWIVEL TASK CHAIR	76	STORAGE SHELVING	MISC EQUIPMENT	
15	GLASS DISPLAY DOORS	56	ELECTRONIC SAFE	COFFEE EQUIPMENT		78	AIR STATION
16	GLASS DISPLAY DOORS	STORE FURNISHINGS		77	ICED COFFEE BREWER	79	VACUUM STATION
17	GLASS ENTRY DOOR	57	FRONT COUNTER MILLWORK	78	ICED COFFEE DISPENSER	80	TRASH BIN
18	GLASS ENTRY DOOR	58	COFFEE BAR MILLWORK	79	3 FLAVOR CAPPUCCINO MACH	81	RECYCLING BIN
19	GLASS ENTRY DOOR	59	CHILL ZONE MILLWORK & MENU BOARDS	80	5 FLAVOR CAPPUCCINO MACH	82	ATM MACHINE
20	3-DOOR MERCHANDISING FREEZER	60	PREP BAR MILLWORK	81	ICED COFFEE MERCHANDISER	83	DVD MERCHANDISER
21	ICE MERCHANDISER	61	LOTTERY STATION	82	MILK & CREAM DISPENSER	84	PROPANE MERCHANDISER
22	3-DOOR UPRIGHT VISI COOLER	62	MAGAZINE RACK	83	FLAVOR SHOT DISPENSER	85	LCD MENU BOARDS
23	2-DOOR UPRIGHT VISI COOLER	63	INFO BOARD	84	SINGLE SOFT HEAT COFFEE BREWER	86	SLIDING COOLER DOOR
24	SANDWICH COOLER	BUILDING CASEWORK		85	BUNN, INC BREWWISE SH DBC W/ 1.5 GAL SH SERVER	87	COOLER WINDOW UNIT
25	1-DOOR UPRIGHT STORAGE FREEZER	57	FRONT COUNTER MILLWORK				
26	1-DOOR UPRIGHT STORAGE COOLER	58	COFFEE BAR MILLWORK				
27	30" REFRIGERATED WORK TABLE	59	CHILL ZONE MILLWORK & MENU BOARDS				
28	82" REFRIGERATED WORK TABLE	60	PREP BAR MILLWORK				
REFRIGERATION EQUIPMENT		61	LOTTERY STATION				
19	3-DOOR MERCHANDISING FREEZER	62	MAGAZINE RACK				
20	2-DOOR MERCHANDISING FREEZER	63	INFO BOARD				
21	ICE MERCHANDISER						
22	3-DOOR UPRIGHT VISI COOLER						
23	2-DOOR UPRIGHT VISI COOLER						
24	SANDWICH COOLER						
25	1-DOOR UPRIGHT STORAGE FREEZER						
26	1-DOOR UPRIGHT STORAGE COOLER						
27	30" REFRIGERATED WORK TABLE						
28	82" REFRIGERATED WORK TABLE						
FOOD SERVICE EQUIPMENT							
29	ROLLER GRILL	BY CREATIVE SERVING - MODEL R48XCF					
30	ROLLER GRILL	BY CREATIVE SERVING - MODEL R33XCF					
31	BUN WARMER	BY CREATIVE SERVING - MODEL #BW48CF					
32	BUN WARMER	BY CREATIVE SERVING - MODEL #BW33CF					
33	WARMING RACK UNIT	INSTALLED BY ORION					
34	ACCELERATED WARMING OVEN	MERRYCHEF MODEL #603R					
35	MICROWAVE OVEN	FANASONIC MODEL #NE-1064T					
36	COUNTER W/ HAND SINK	MANUFACTURED BY DELFIELD # 201TGFB1 - SEE PLUMBING DRAWINGS					
37	CONDIMENT BAR	BY CREATIVE SERVING - MODEL CH-196CF					
38	HEATED CONDIMENT DISPENSER	STAR MODEL # HFDEZ					
39	PIZZA RACK	SUPPLIED & INSTALLED BY ORION					
40	30"x48" 5/8 WORKTABLE	BY EAGLE - MODEL #T3048SE					
41	FAST FOOD MENU BOARDS	SUPPLIED & INSTALLED BY ORION - (1) 42 3/4" W x 20" H SEE A6.1					
42	FAST FOOD MENU BOARDS	SUPPLIED & INSTALLED BY ORION - (1) 42 3/4" W x 24" H SEE A6.1					




AHARONIAN & ASSOCIATES INC.
ARCHITECTS
310 George Washington Highway
Suite 100
Smithfield, Rhode Island
02917
T 401-232-5010
F 401-232-5080
WWW.ARCH-ENG.COM

DISCLAIMER
OWNERSHIP AND USE OF DOCUMENTS, DRAWINGS AND SPECIFICATIONS ARE INSTRUMENTS OF PROFESSIONAL SERVICE AND SHALL REMAIN THE PROPERTY OF THE ARCHITECT. THESE DOCUMENTS ARE NOT TO BE USED, IN WHOLE OR IN PART, FOR ANY OTHER PROJECTS OR PURPOSES OR BY ANY OTHER PARTIES THAN THOSE PROPERLY AUTHORIZED BY CONTRACT WITHOUT THE EXPRESS WRITTEN AUTHORIZATION OF THE ARCHITECT.

REVISIONS

NUMBER	REMARKS	DATE

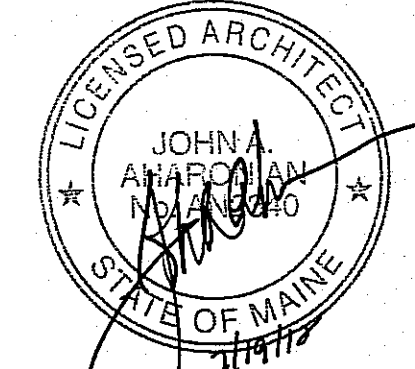

FOR CONSTRUCTION

PROJECT TITLE
Cumberland FARMS
100 Crossing Blvd, Framingham, Massachusetts
STORE # 5604
V1079

801 WASHINGTON AVE
PORTLAND, ME
Cumberland County

DRAWING TITLE
EQUIPMENT PLAN SCHEDULE

DATE JULY 19, 2012	PROJ NO 11112
DRAWN BY BB	CHECKED BY AZ

DRAWING NUMBER
A1.5a