




AHARONIAN & ASSOCIATES INC.
ARCHITECTS

310 George Washington Highway
Suite 100
Smithfield, Rhode Island
02917
T 401-232-5010
F 401-232-5080
WWW.ARCH-ENG.COM

DISCLAIMER

OWNERSHIP AND USE OF DOCUMENTS, DRAWINGS AND SPECIFICATIONS ARE INSTRUMENTS OF PROFESSIONAL SERVICE AND SHALL REMAIN THE PROPERTY OF THE ARCHITECT. THESE DOCUMENTS ARE NOT TO BE USED, IN WHOLE OR IN PART, FOR ANY OTHER PROJECTS OR PURPOSES OR BY ANY OTHER PARTIES THAN THOSE PROPERLY AUTHORIZED BY CONTRACT WITHOUT THE EXPRESS WRITTEN AUTHORIZATION OF THE ARCHITECT.

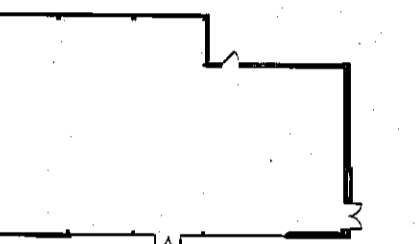

KEY PLAN

REVISIONS

NUMBER	REMARKS	DATE



FOR CONSTRUCTION

PROJECT TITLE

Cumberland Farms
100 Crossing Blvd, Framingham, Massachusetts
STORE # 5604
V1079

801 WASHINGTON AVE
PORTLAND, ME
Cumberland County


DRAWING TITLE

DETAILS


DATE JULY 19, 2012	PROJ NO 11112
DRAWN BY JJ	CHECKED BY AZ

DRAWING NUMBER


A5.2

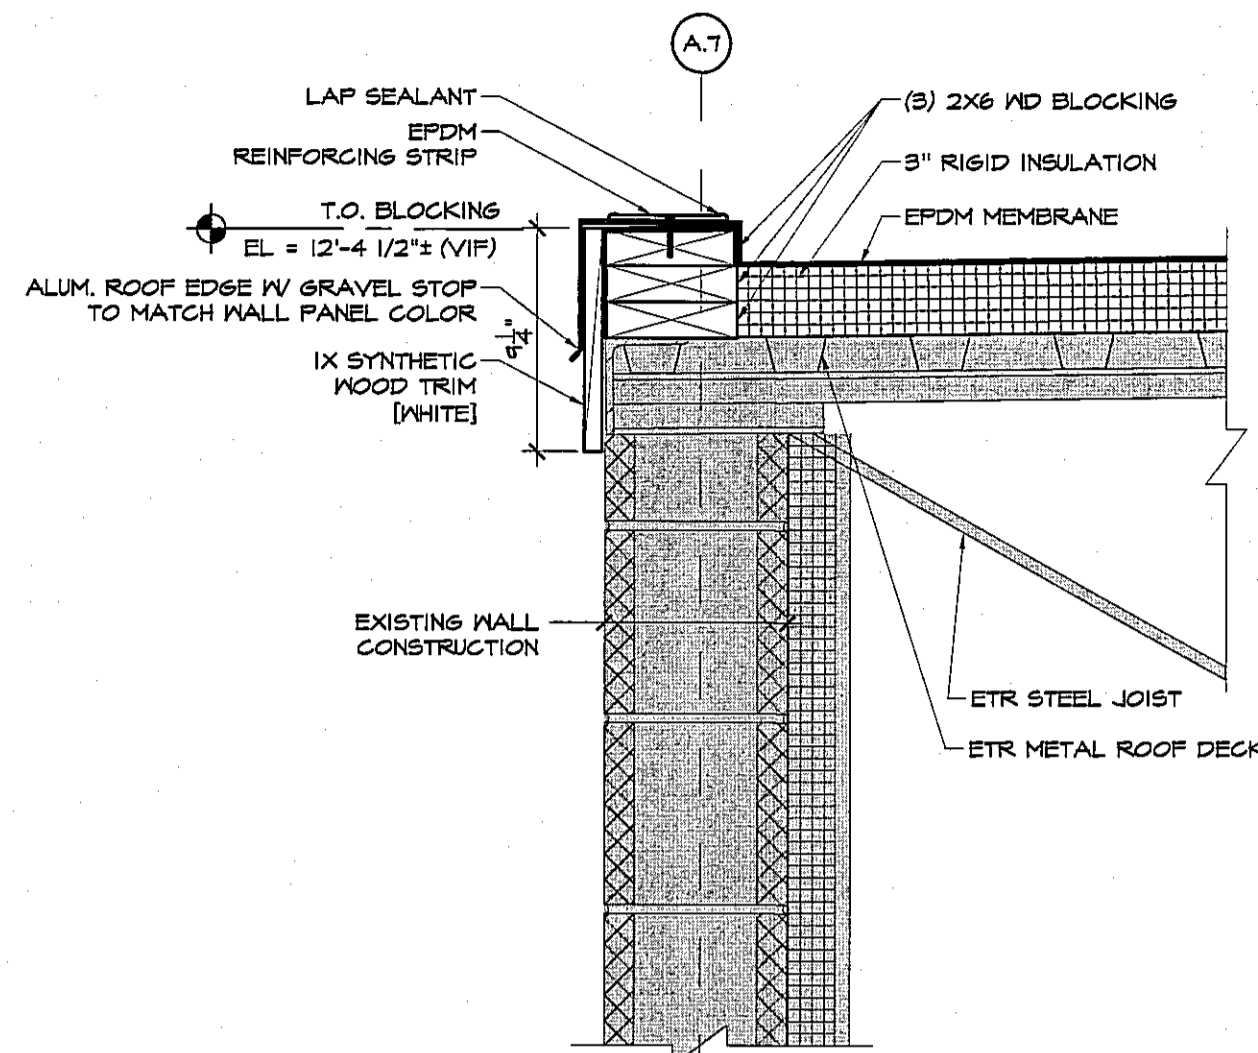


9 ROOF EDGE DETAIL
A4.1 SCALE: 1/2" = 1'-0"

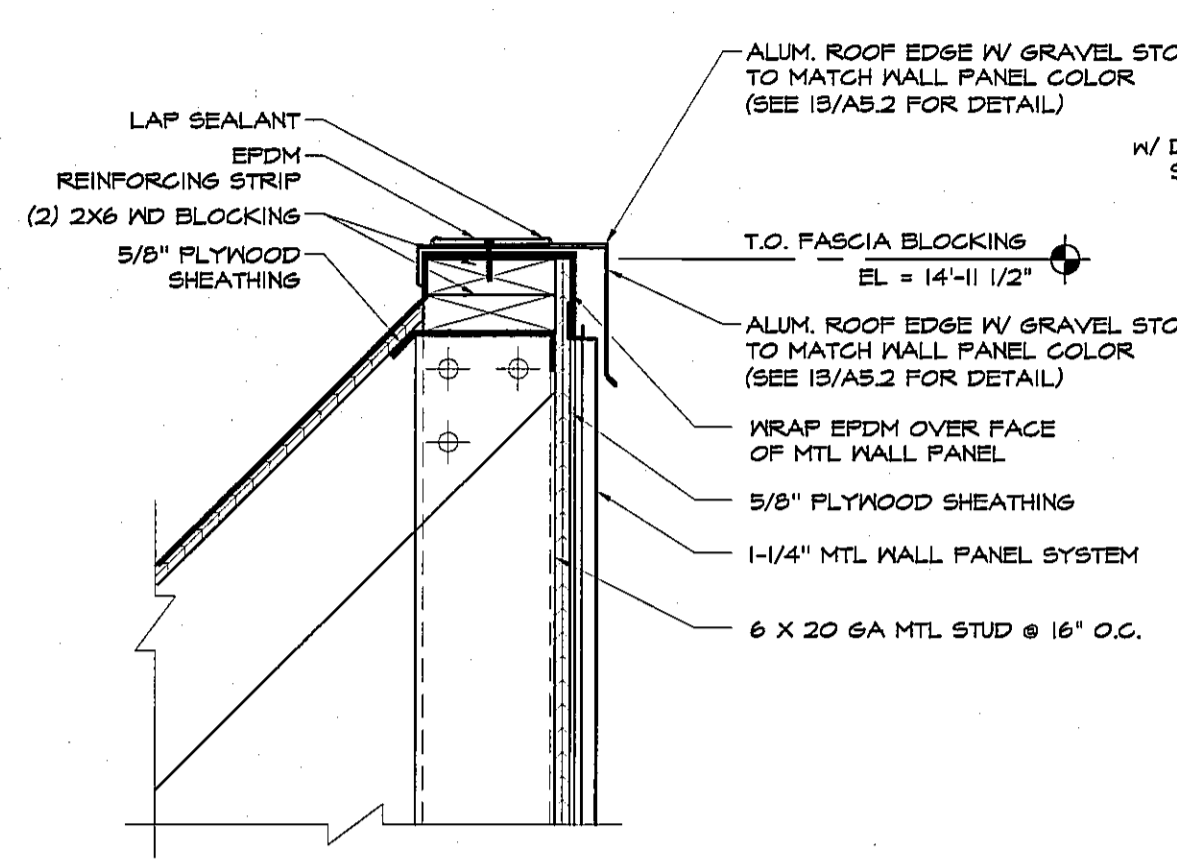


6 ROOF EDGE DETAIL
A4.1 SCALE: 1/2" = 1'-0"

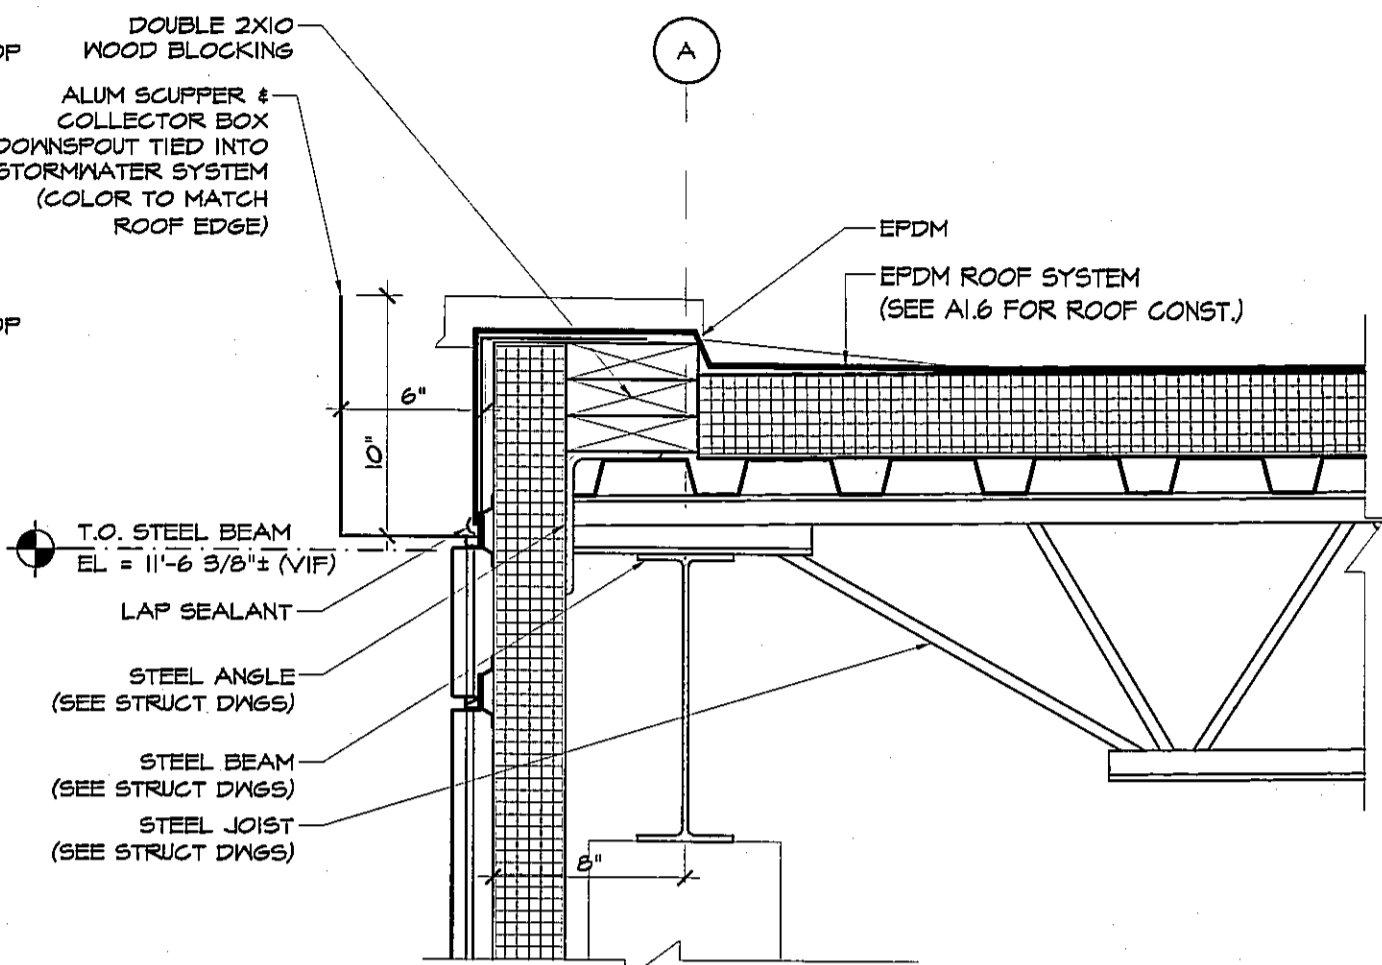


3 ROOF EDGE SCUPPER DETAIL
A1.6 SCALE: 1/2" = 1'-0"

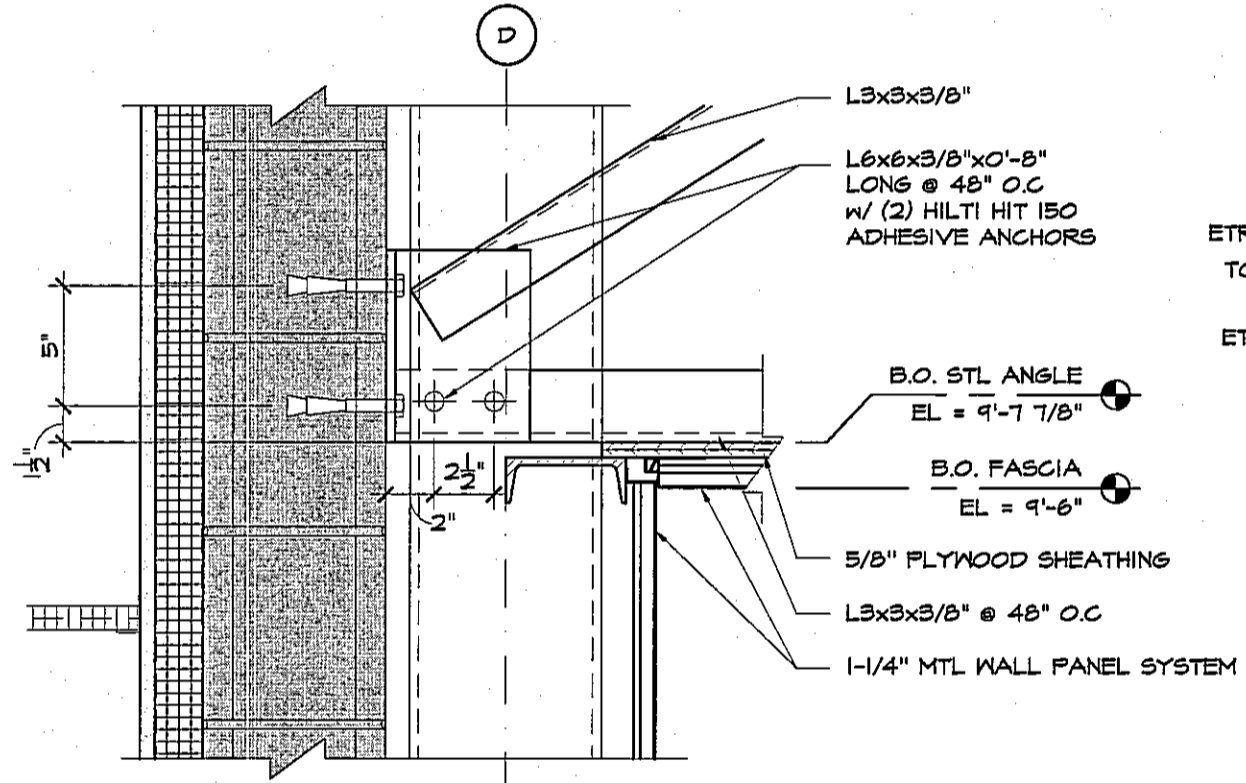


11 SOFFIT FRAMING DETAIL
A4.1 SCALE: 1/2" = 1'-0"

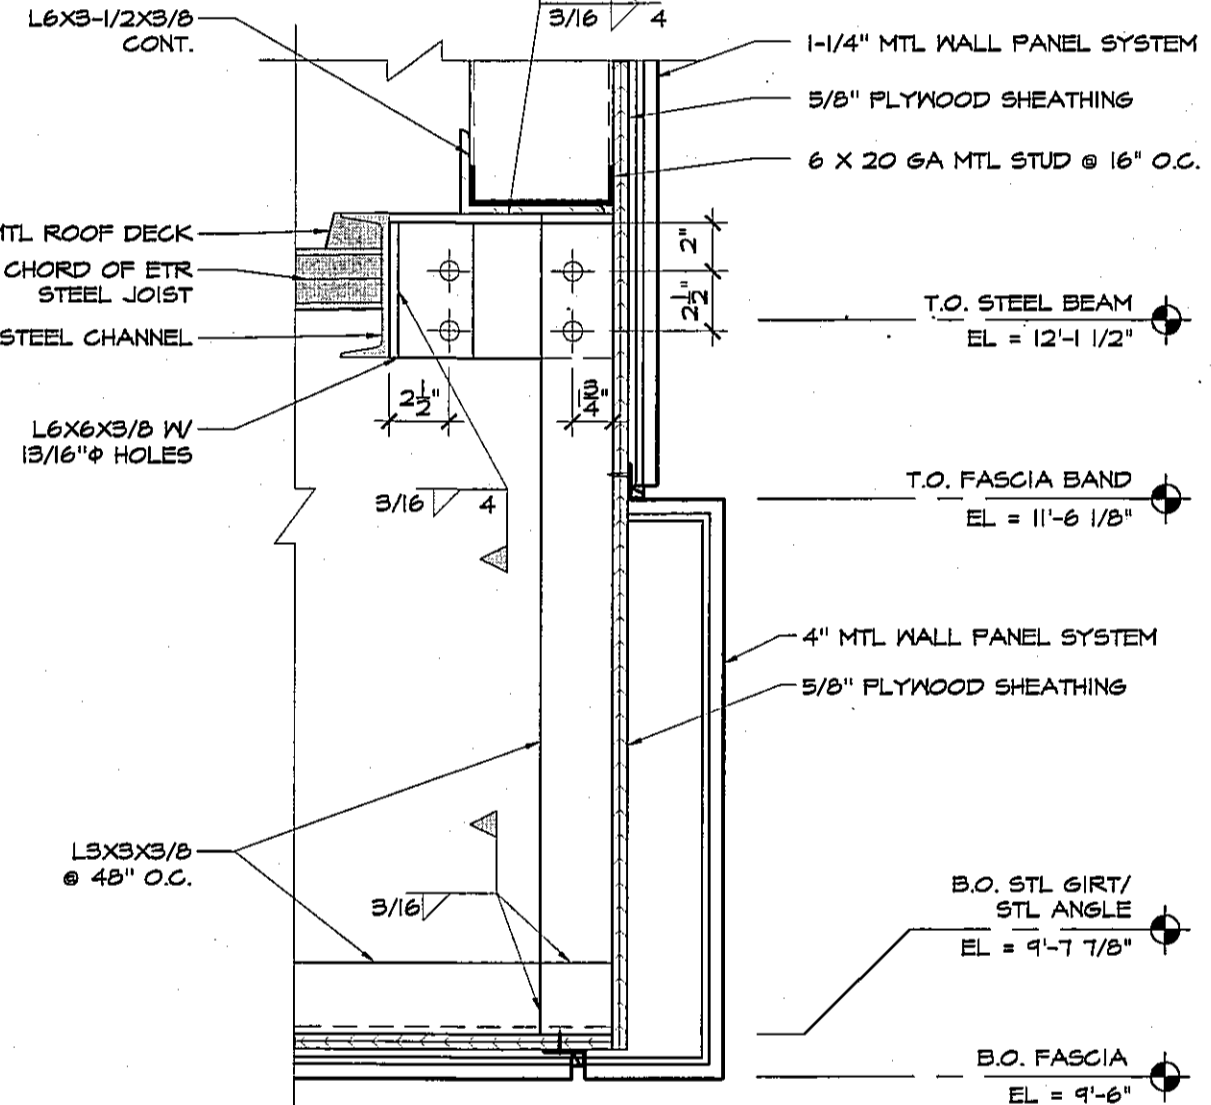


8 FASCIA DETAIL @ EXISTING
A4.1 SCALE: 1/2" = 1'-0"

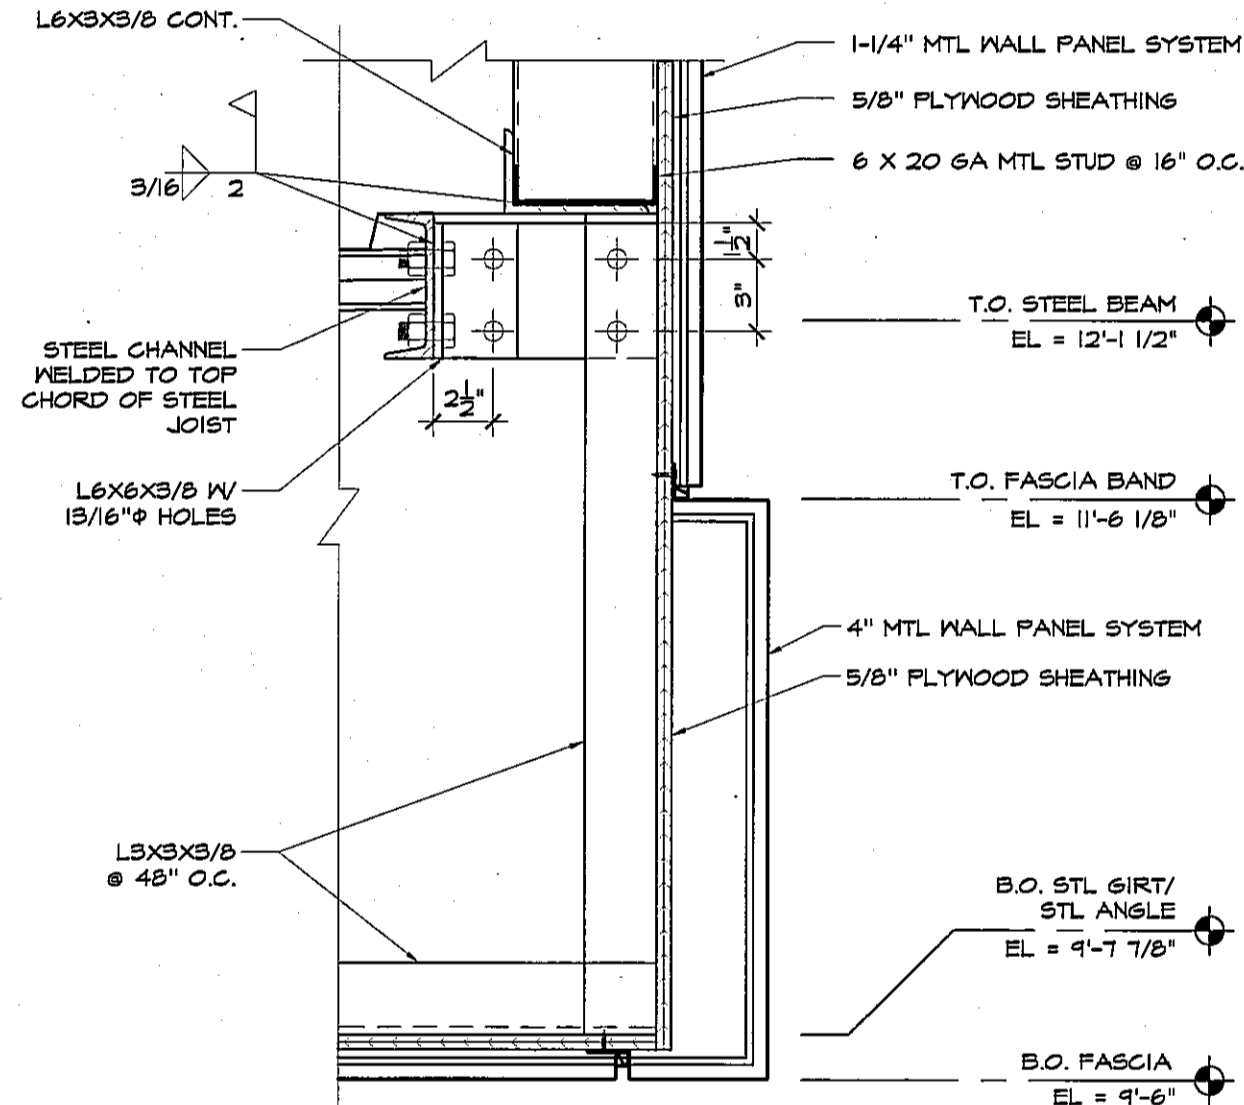


5 FASCIA DETAIL @ ADDITION
A4.2 SCALE: 1/2" = 1'-0"

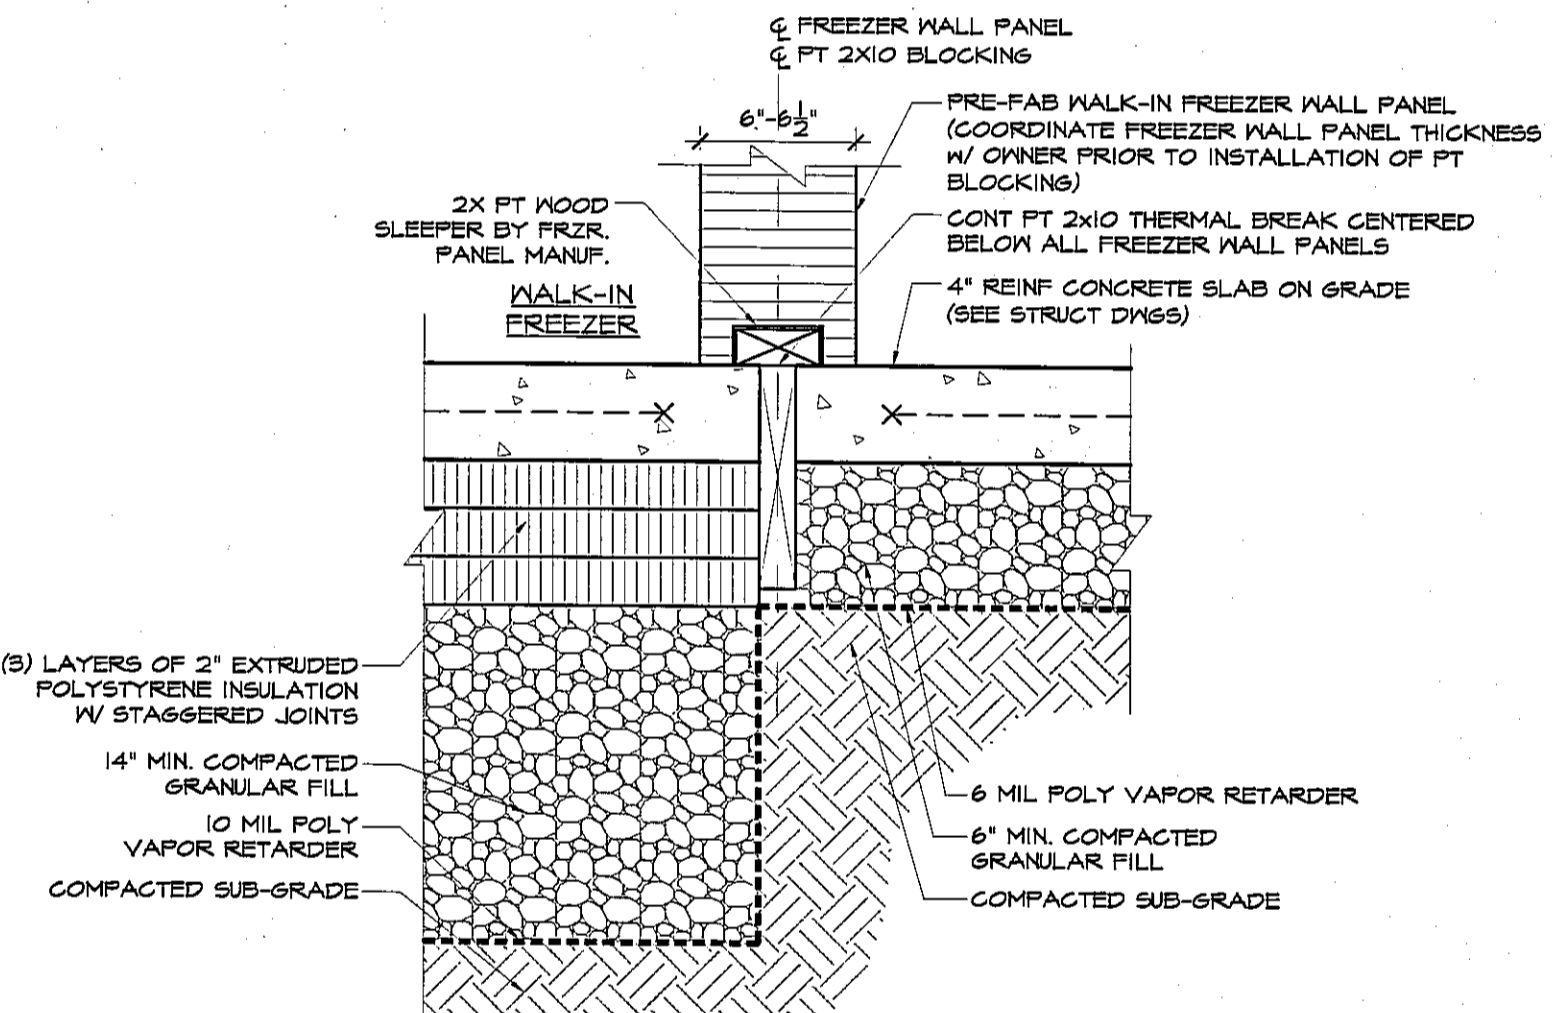


2 TYP THERMAL BREAK DETAIL
A4.3 SCALE: 1/2" = 1'-0"

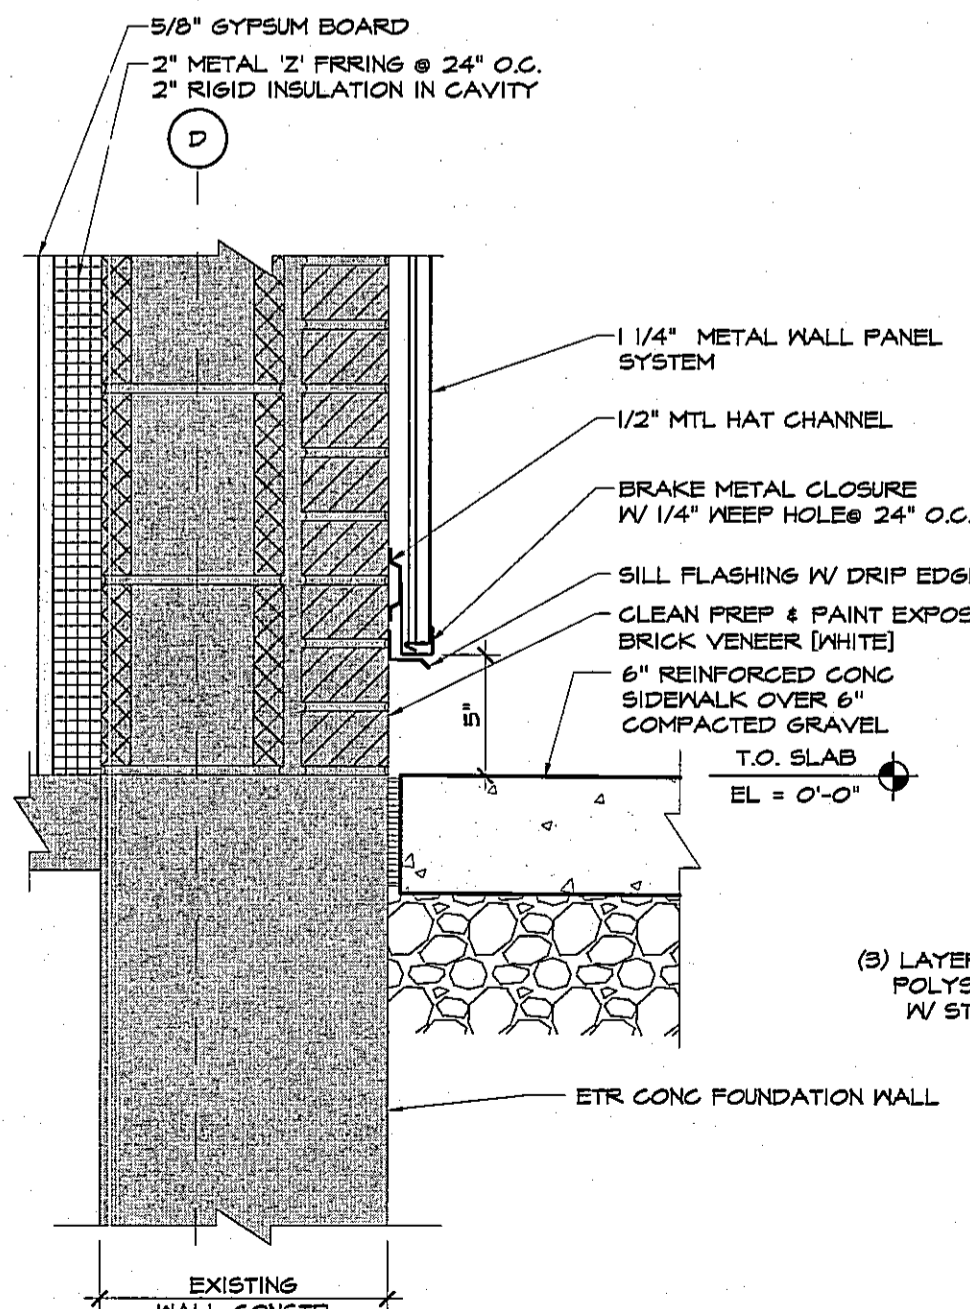


10 WALL BASE DETAIL
A4.1 SCALE: 1/2" = 1'-0"

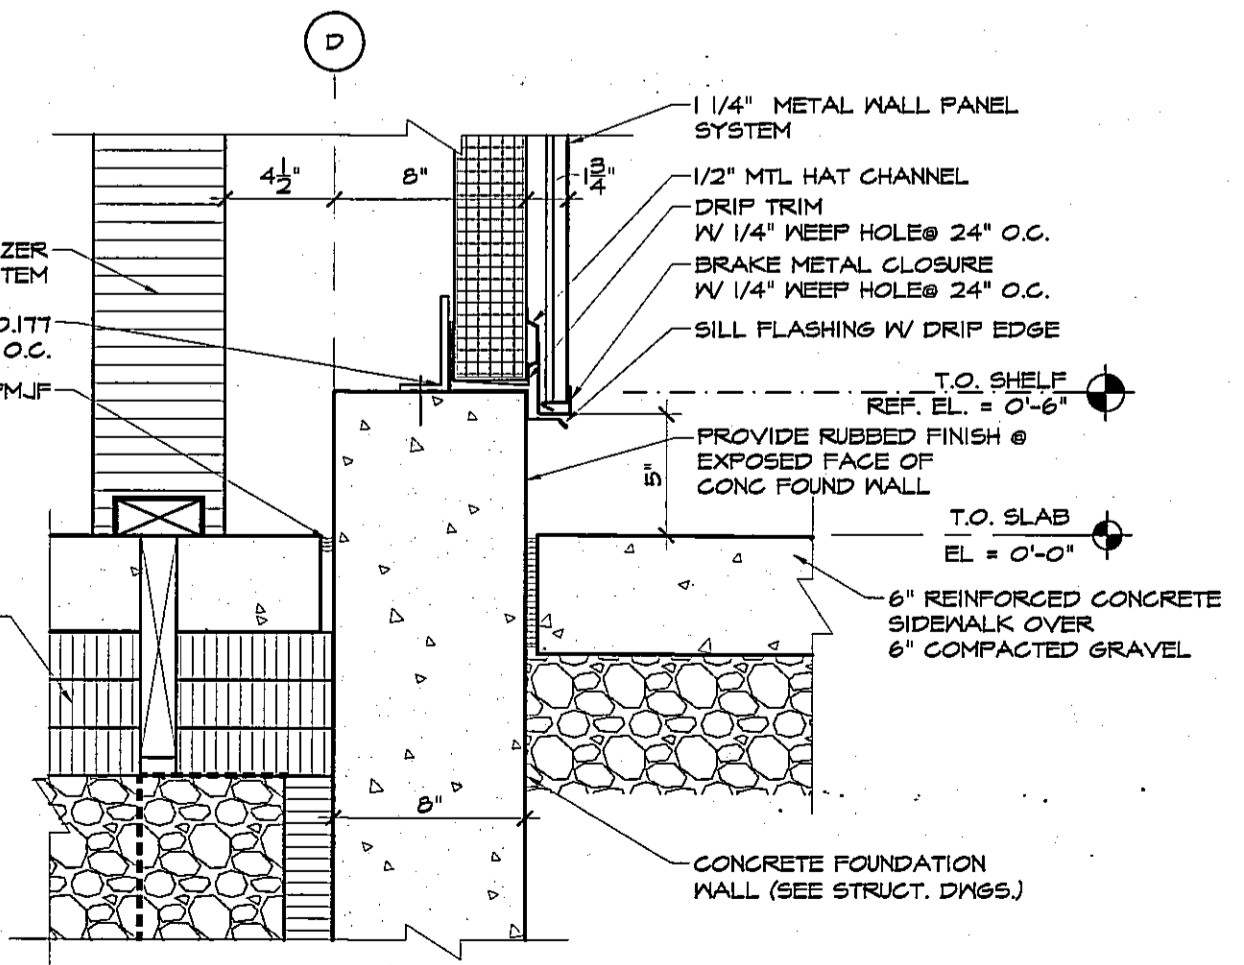

7 WALL BASE DETAIL
A4.2 SCALE: 1/2" = 1'-0"

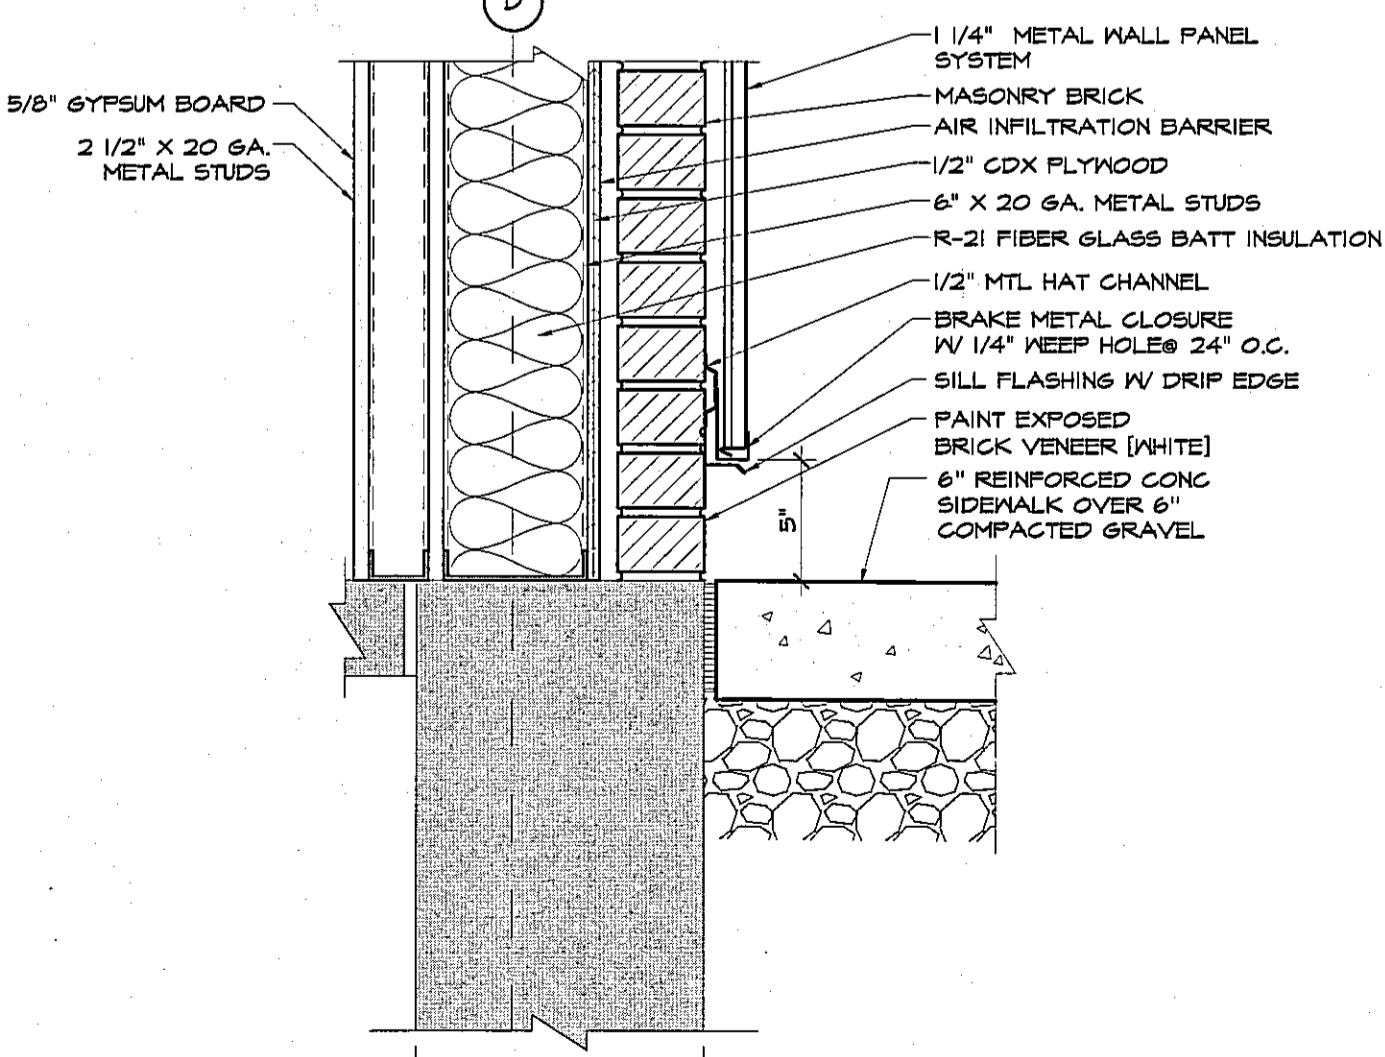

4 WALL BASE DETAIL
A4.5 SCALE: 1/2" = 1'-0"

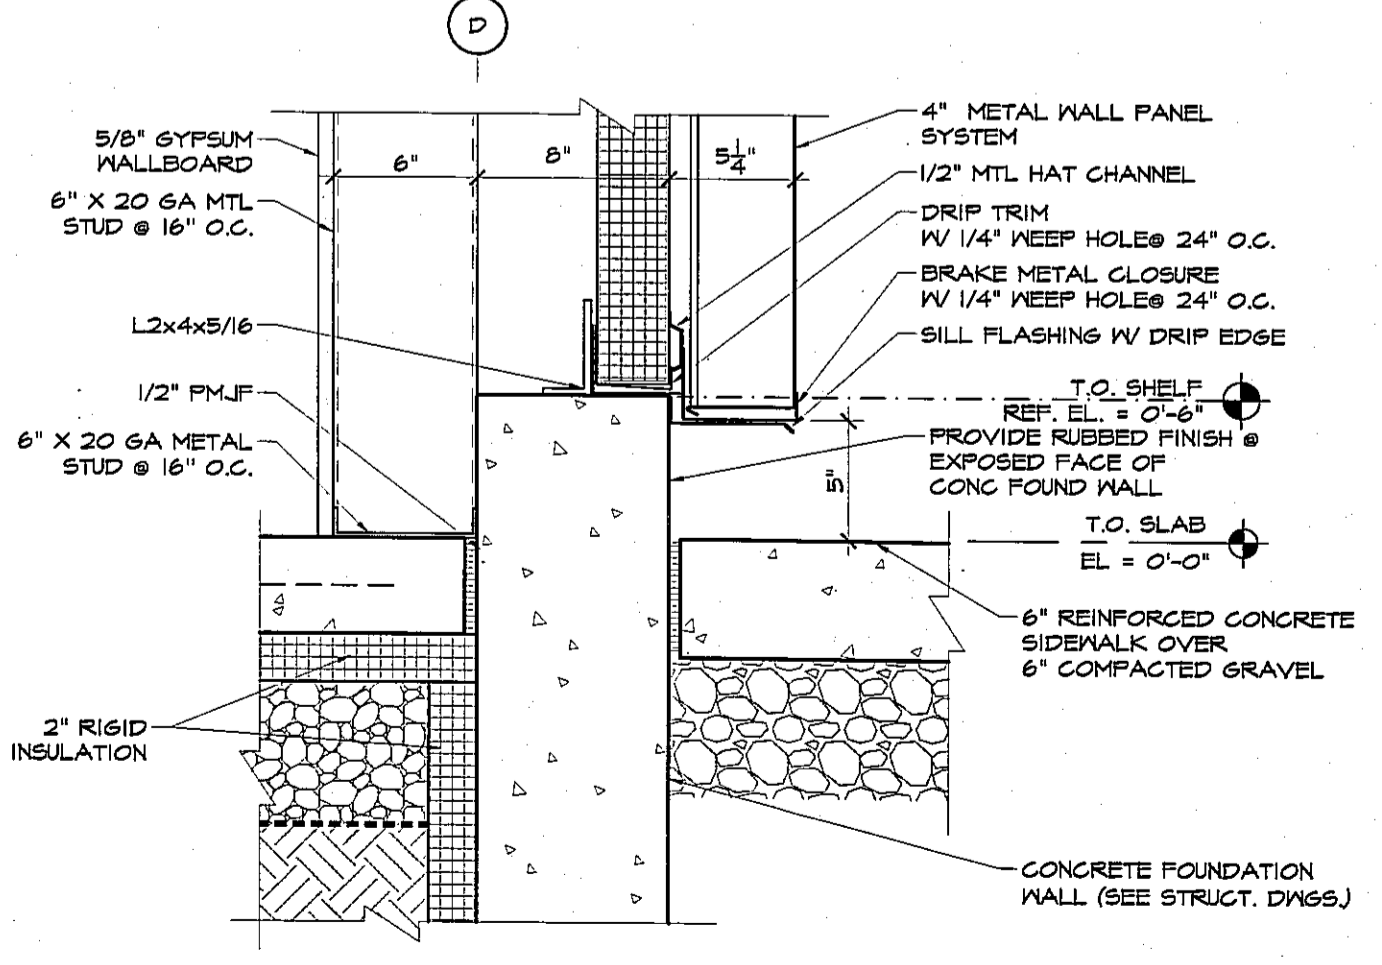

1 WALL BASE DETAIL
A4.3 SCALE: 1/2" = 1'-0"

© AHARONIAN & ASSOCIATES INC 2012