

CUMBERLAND FARMS

801 WASHINGTON AVENUE
 PORTLAND, MAINE
 04101




100 CROSSING BOULEVARD
 FRAMINGHAM, MA

JULY 19, 2012

FOR CONSTRUCTION

Prepared by:

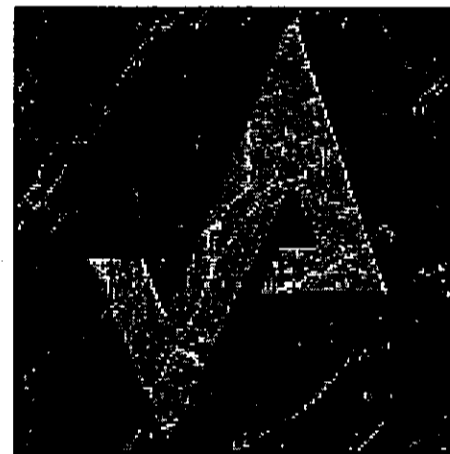

AHARONIAN
 & ASSOCIATES INC.
 ARCHITECTS

310 George Washington Highway
 Suite 100
 Smithfield, Rhode Island

0 2 9 1 7

T 401-232-5010
 F 401-232-5080

WWW.ARCH-ENG.COM

CONSULTANTS:

VINCENT A DIORIO, INC.
 ELECTRICAL ENGINEER
 89 ACCESS ROAD, SUITE 18
 NORWOOD, MA 02062

R.K. BAKER & ASSOC.
 MECHANICAL / PLUMBING ENGINEER
 316 POCASSET AVENUE, SUITE 203
 PROVIDENCE, RI 02909

DWD ENGINEERING, INC.
 STRUCTURAL ENGINEER
 5 MICHAEL ROAD
 EAST BRIDGEWATER, MA 02333



INDEX OF DRAWINGS

DWG NO.	DESCRIPTION
D1.1	CF EQUIPMENT REMOVAL PLAN
D1.2	DEMOLITION PLAN
D1.3	DEMOLITION REFLECTED CEILING PLAN
D3.1	DEMOLITION EXTERIOR ELEVATIONS
D3.2	DEMOLITION EXTERIOR ELEVATIONS
D4.1	DEMOLITION WALL SECTIONS
D4.2	DEMOLITION WALL SECTIONS
A0.1	GENERAL NOTES, REQUIREMENTS, & PROJECT DATA
A0.2	BUILDING RELATED SITE DETAILS
A0.3	DEMOLITION / NEW WORK OVERLAY PLAN
A1.1	FLOOR PLAN
A1.1a	WALL TYPES
A1.2	FLOOR FINISH PLAN
A1.3	REFLECTED CEILING PLAN
A1.4	SOFFIT DETAILS
A1.5	EQUIPMENT PLAN
A1.5a	EQUIPMENT SCHEDULE
A1.6	ROOF PLAN
A2.1	DOOR & FINISH SCHEDULES & DETAILS
A2.1a	DOOR DETAILS
A3.1	EXTERIOR ELEVATIONS
A3.2	EXTERIOR ELEVATIONS
A4.1	WALL SECTIONS
A4.2	WALL SECTIONS
A4.3	WALL SECTIONS
A4.4	WALL SECTIONS
A4.5	WALL SECTIONS
A5.1	DETAILS
A5.2	DETAILS
A6.1	INTERIOR ELEVATIONS
A6.2	INTERIOR ELEVATIONS
PP1.1	SLAB PENETRATION PLAN
S1.1	FOUNDATION PLAN
S1.2	ROOF FRAMING PLAN
S2.1	FOUNDATION DETAILS & NOTES
S2.2	ROOF FRAMING DETAILS & NOTES
M1.1	MECHANICAL PLAN
M2.1	MECHANICAL SCHEDULES & DETAILS
P1.1	PLUMBING PLAN
P2.1	PLUMBING DETAILS
FA1.01	FIRE ALARM PLAN
E0.01	ELECTRICAL GENERAL ELECTRICAL NOTES & LEGEND
E0.02	ELECTRICAL SPECIFICATIONS
E0.03	ELECTRICAL SPECIFICATIONS
E0.04	ELECTRICAL SPECIFICATIONS
E1.01	ELECTRICAL LIGHTING PLAN
E2.01	ELECTRICAL POWER PLAN
E3.01	ELECTRICAL ROOF PLAN
E4.01	ELECTRICAL SITE PLAN
E5.01	ELECTRICAL PANELBOARD SCHEDULES & ONE LINE DIAGRAM
E5.02	ELECTRICAL DETAILS
E5.03	ELECTRICAL DETAILS
E5.04	ELECTRICAL DETAILS

ABBREVIATIONS

AL	ALUMINUM	FLUR	FLUOROPOLYMER	PRE-FAB	PRE-FABRICATED
ALUM	ALUMINUM	FR	FREEZER	PRE-FIN	PRE-FINISHED
BITUM	BITUMINOUS	FT	FOOT	PSI	POUNDS PER SQUARE INCH
B.O.	BOTTOM OF	GA	GAUGE	PT	PRESSURE TREATED
BOT	BOTTOM	GALV	GALVANIZED	REF	REFERENCE
CLR	CLEAR	GL	GLASS	REQ'D	REQUIRED
COL	COLUMN	GYP	GYPSUM WALLBOARD	REINF	REINFORCED
CONC	CONCRETE	HM	HOLLOW METAL	SC	SOLID CORE
CONT	CONTINUOUS	HORIZ	HORIZONTAL	SCHED	SCHEDULE
DIM	DIMENSION	ID	INDIRECT DRAIN	SIM	SIMILAR
DIV	DIVISION	INSUL	INSULATION	STL	STEEL
DWGS	DRAWINGS	INT	INTERIOR	STRUCT	STRUCTURE
EA	EACH	JT	JOINT	SUSP	SUSPENDED
EL	ELEVATION	MANUF	MANUFACTURER	T&G	TONGUE & GROOVE
ELEV	ELEVATION	MAX	MAXIMUM	T.O.	TOP OF
EQ	EQUAL	MIN	MINIMUM	TYP	TYPICAL
ETR	EXISTING TO REMAIN	MTL	METAL	VERT	VERTICAL
EXT	EXTERIOR	OC	ON CENTER	WD	WOOD
FD	FLOOR DRAIN	OPP	OPPOSITE	W-IN	WALK-IN
FG	FIBERGLASS	PMJF	PRE-MOLDED JOINT FILLER	W.W.F.	WELDED WIRE FABRIC
FLR	FLOOR	PNL	PANEL		