



FRONT VIEW


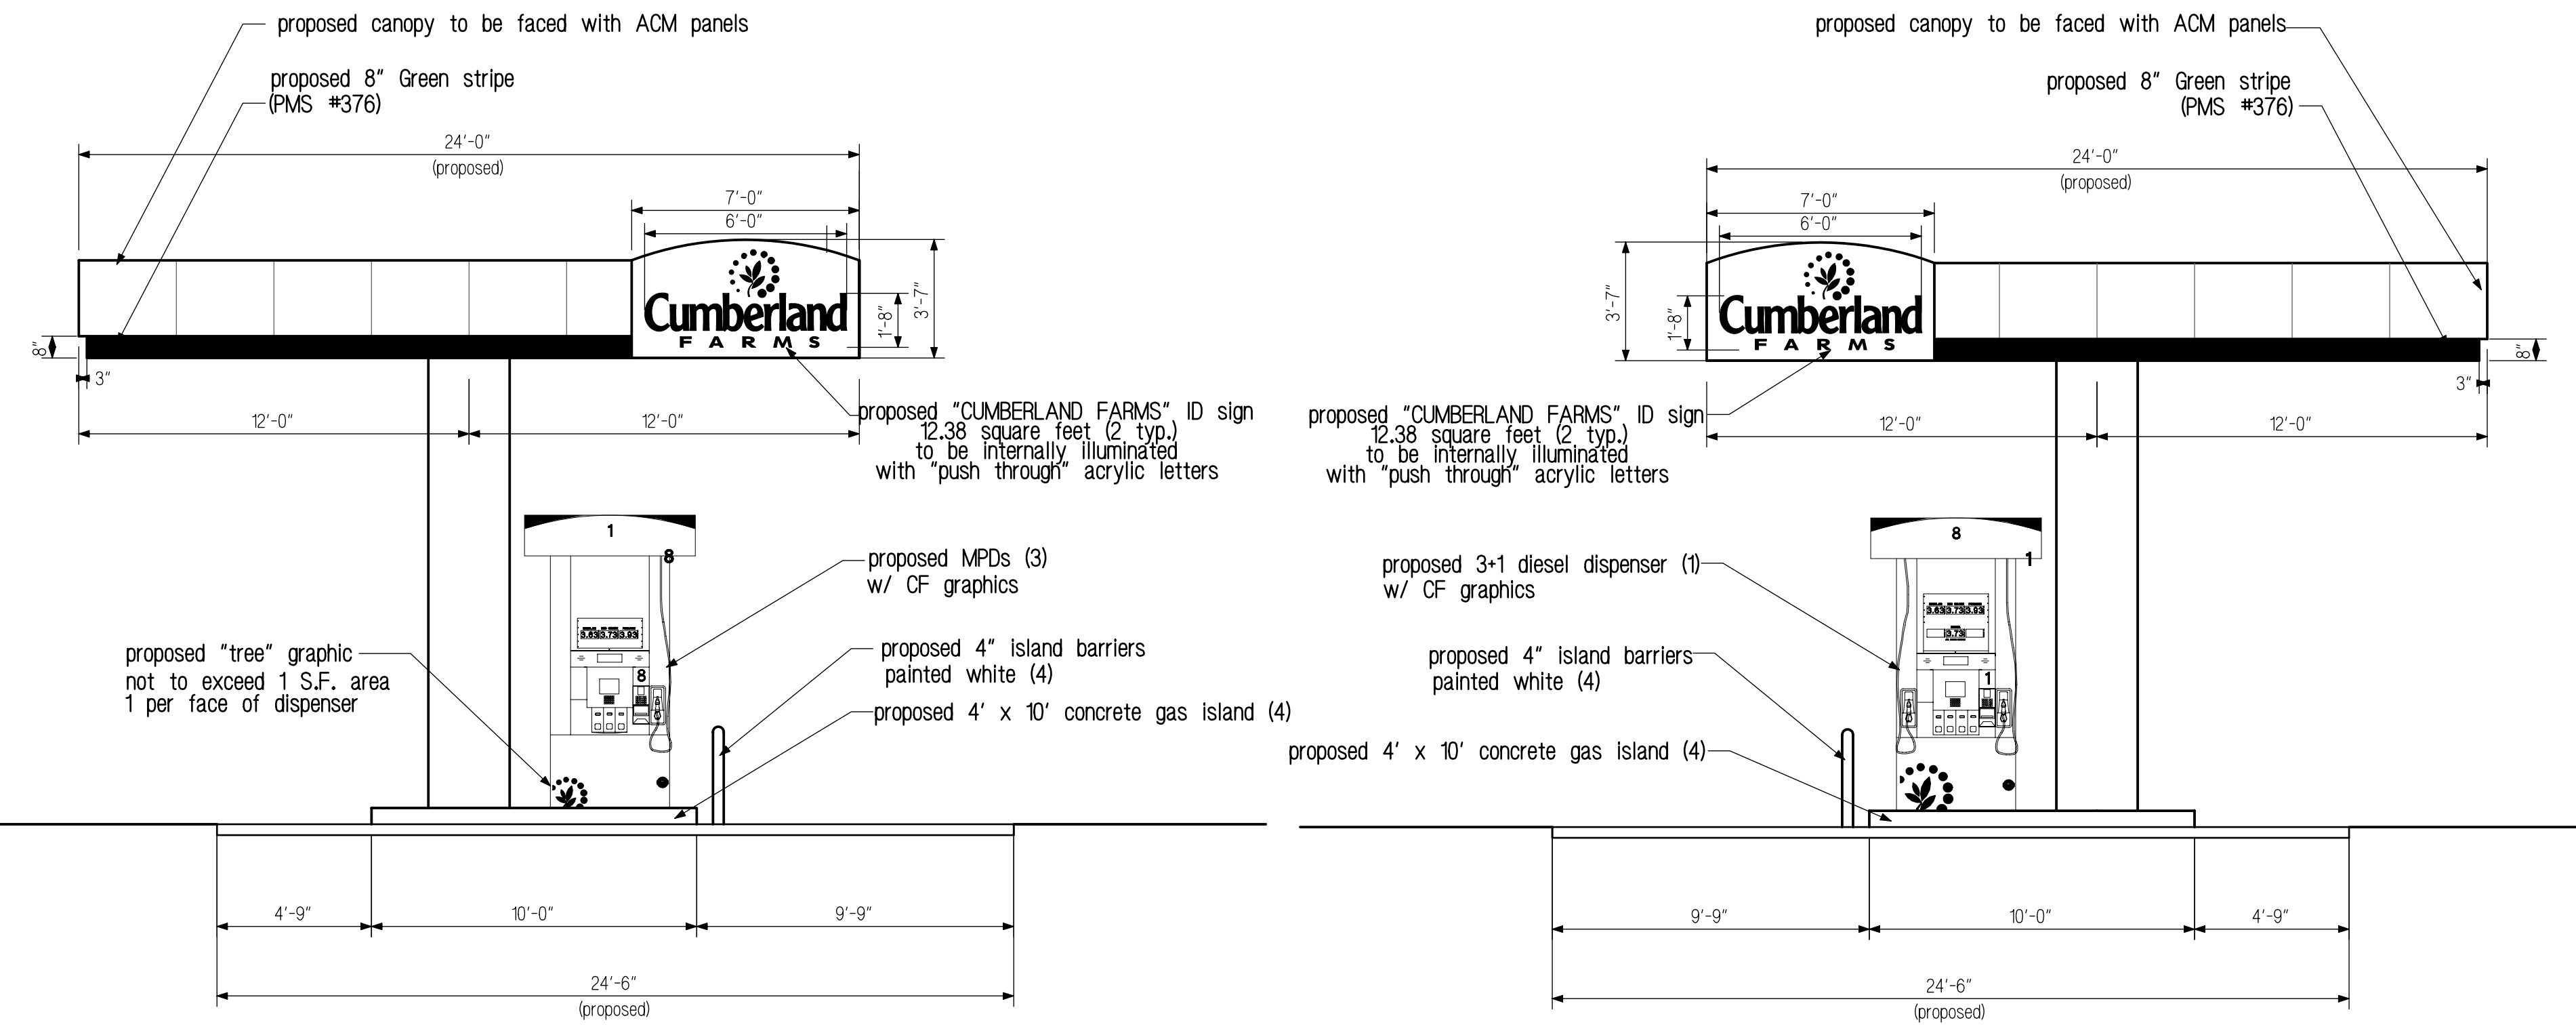


LEFT VIEW

RIGHT VIEW

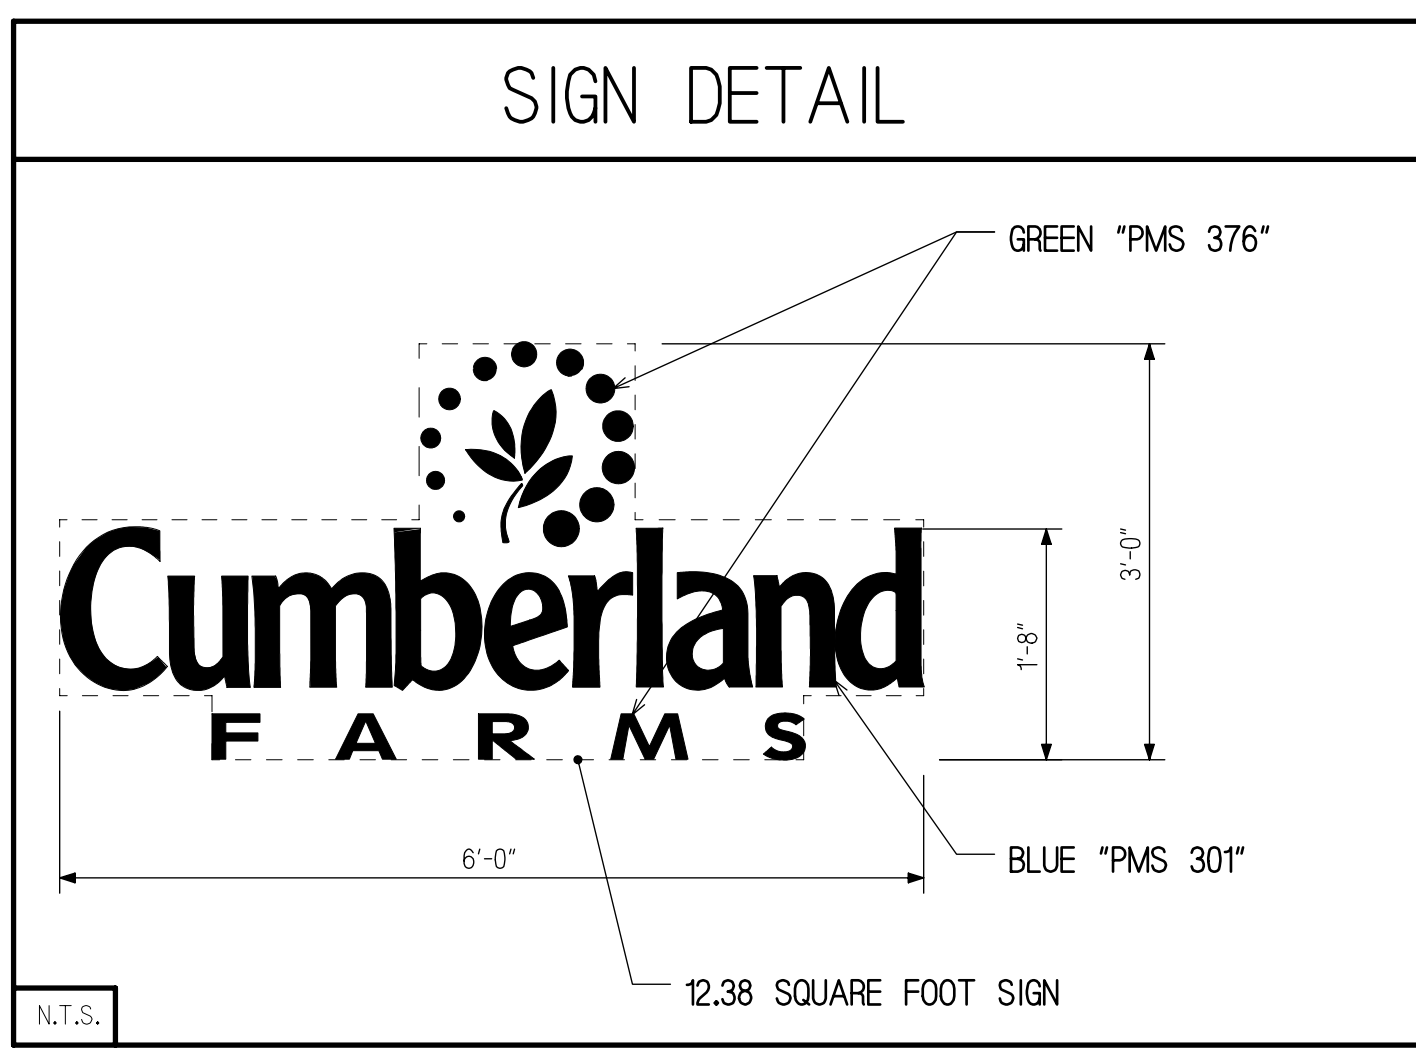

N.T.S.

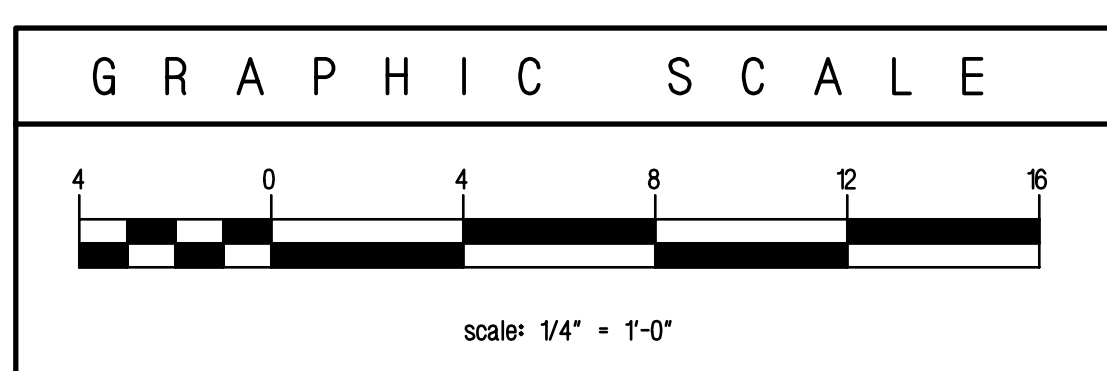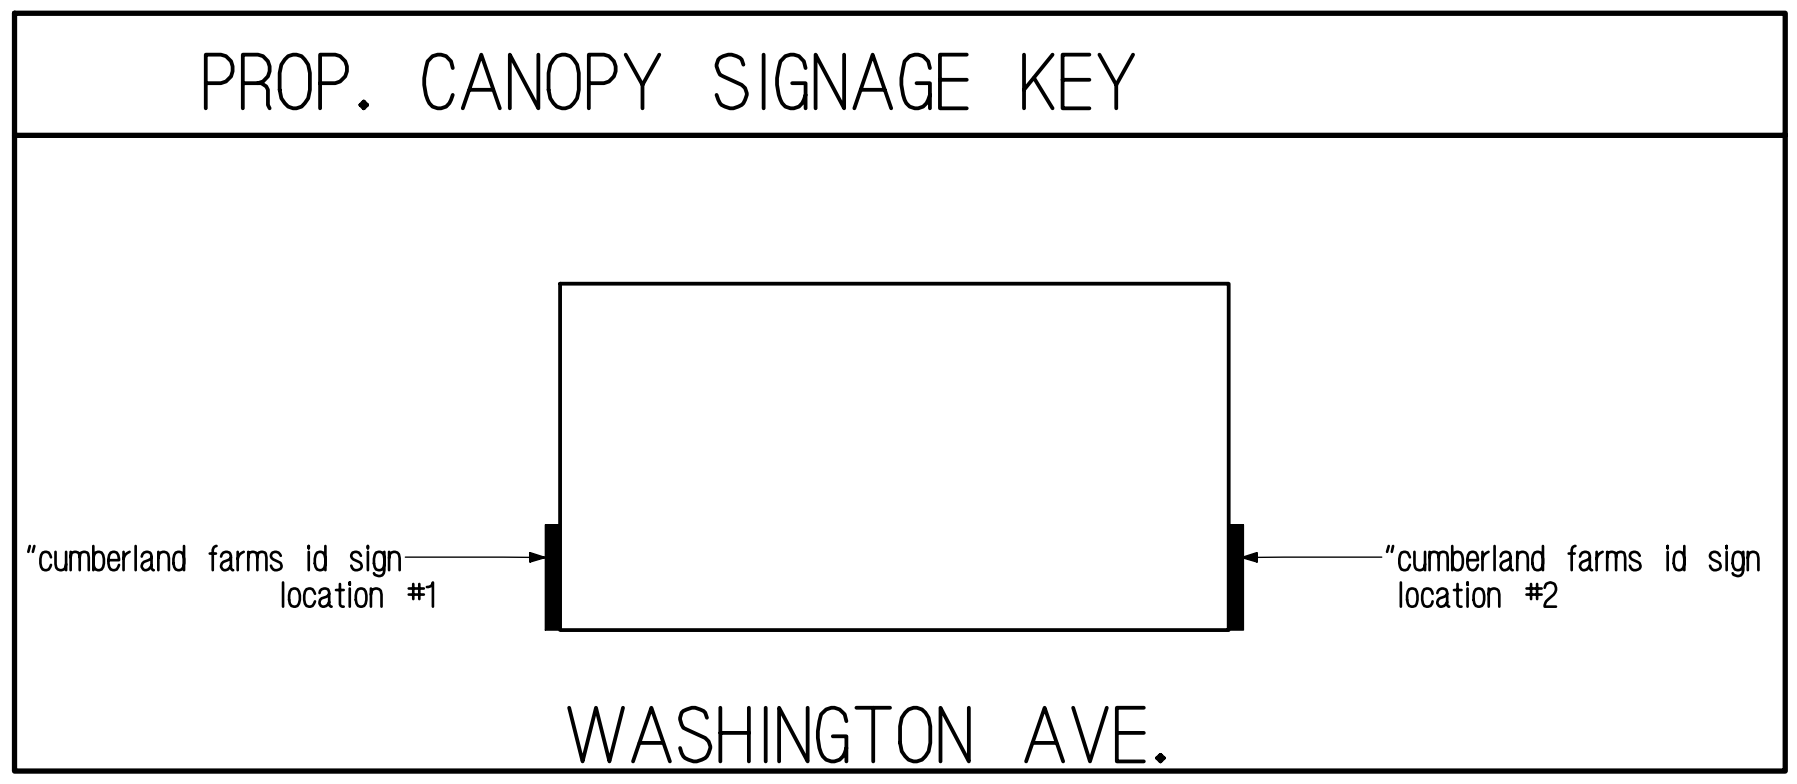

REVISIONS		
DATE	REV. BY.	DESCRIPTION
1-12-11	DR	revised to show new canopy & islands
2-1-11	RSP	revised per sign regs
4-01-11	DR	reduced dispenser decal to meet allowable square footage
8-3-12	DJ	revised concrete pad dimensions per Fire Suppression Plan

V# 1079
Store# 5604
Facility# 180098

801 WASHINGTON & OCEAN AVE.
PORTLAND, MAINE

CUMBERLAND FARMS, INC.
 100 CROSSING BLVD.
 FRAMINGHAM, MA 01702

Cumberland FARMS

CANOPY ELEVATIONS

SCALE: 1/4" = 1'-0"
 DATE: 11-20-09
 FILE: X/CANOPY/V1079
 DRAWN BY: R.S.P.
 CHECKED BY:

6 OF 11