

AHARONIAN & ASSOCIATES INC. ARCHITECTS

310 George Washington Highway, Suite 100, Smithfield, Rhode Island 02917. Telephone: 401-232-5010, 401-232-5080. Website: www.Arch-Eng.com

DISCLAIMER

OWNERSHIP AND USE OF DOCUMENTS, DRAWINGS AND SPECIFICATIONS ARE INSTRUMENTS OF PROFESSIONAL SERVICE AND SHALL REMAIN THE PROPERTY OF THE ARCHITECT. THESE DOCUMENTS ARE NOT TO BE USED, IN WHOLE OR IN PART, FOR ANY OTHER PROJECTS OR PURPOSES OR BY ANY OTHER PARTIES THAN THOSE PROPERLY AUTHORIZED BY CONTRACT WITHOUT THE EXPRESS WRITTEN AUTHORIZATION OF THE ARCHITECT.

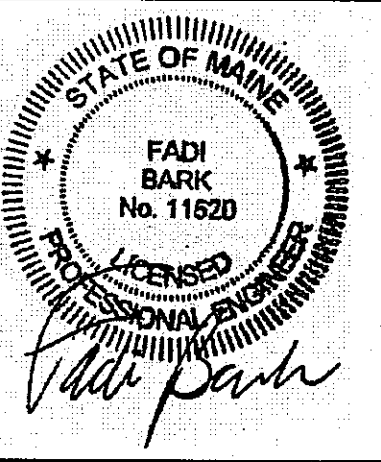


Table with 3 columns: REVISIONS, NUMBER, REMARKS, DATE. The table is mostly empty, with some faint text visible in the first few rows.



VINCENT A. DIORIO, INC. CONSULTING ENGINEERS, 89 Access Road, Suite Eighteen, Norwood, Massachusetts 02062. Phone: (781) 255-9754 Fax: (781) 255-9755 Email: vadij@vadeng.com

FOR CONSTRUCTION

PROJECT TITLE: Cumberland Farms logo and address: 100 Crossing Blvd, Framingham, Massachusetts STORE # 5604 Vxxxx

801 WASHINGTON AVE, PORTLAND, ME, Cumberland County

DRAWING TITLE: ELECTRICAL SPECIFICATIONS

Table with 4 columns: DATE, PROJ NO, DRAWN BY, CHECKED BY. Values: DATE: JULY 20, 2012; PROJ NO: 1112; DRAWN BY: DJH; CHECKED BY: VAD JR

DRAWING NUMBER: E0.02

Main body of the document containing 1.00 GENERAL REFERENCE, 1.01 DESCRIPTION, 1.02 RELATED WORK DESCRIBED ELSEWHERE, 1.03 MATERIAL AND WORKMANSHIP, 1.04 DRAWINGS, 1.05 SHOP DRAWINGS AND SAMPLES, 1.06 GUARANTEE, 1.07 EQUIPMENT AND SCAFFOLDING, 1.08 TEMPORARY POWER AND LIGHTING, 1.09 INSPECTION AND TESTS, 1.02 QUALITY ASSURANCE, 2.00 MATERIALS AND EQUIPMENT, 2.01 CONDUIT AND FITTINGS, 2.02 OUTLET BOXES AND COVERS, 2.03 CABINETS, JUNCTION BOXES, AND PULL BOXES, 2.04 WIRES AND CABLES, 2.05 SPLICES AND TERMINATION COMPONENTS, 2.06 DEVICE PLATES, 2.07 SWITCHES, 2.08 RECEPTACLES, 2.09 ENCLOSED CIRCUIT BREAKERS, 2.10 MOTOR CIRCUIT PROTECTORS (MCP), 2.11 FUSES, 2.12 MANUAL MOTOR STARTERS, 2.13 ENCLOSED SWITCHES, 2.14 DATA WIRING SYSTEM, 2.15 GROUNDING AND BONDING EQUIPMENT, 2.16 NAMEPLATES, 2.17 FIRESTOPPING MATERIALS, 2.18 WIREWAYS, PART 3 EXECUTION, 3.00 INSTALLATION. The text is organized into sections with detailed specifications for materials, equipment, and installation methods.

© AHARONIAN & ASSOCIATES INC 2012