

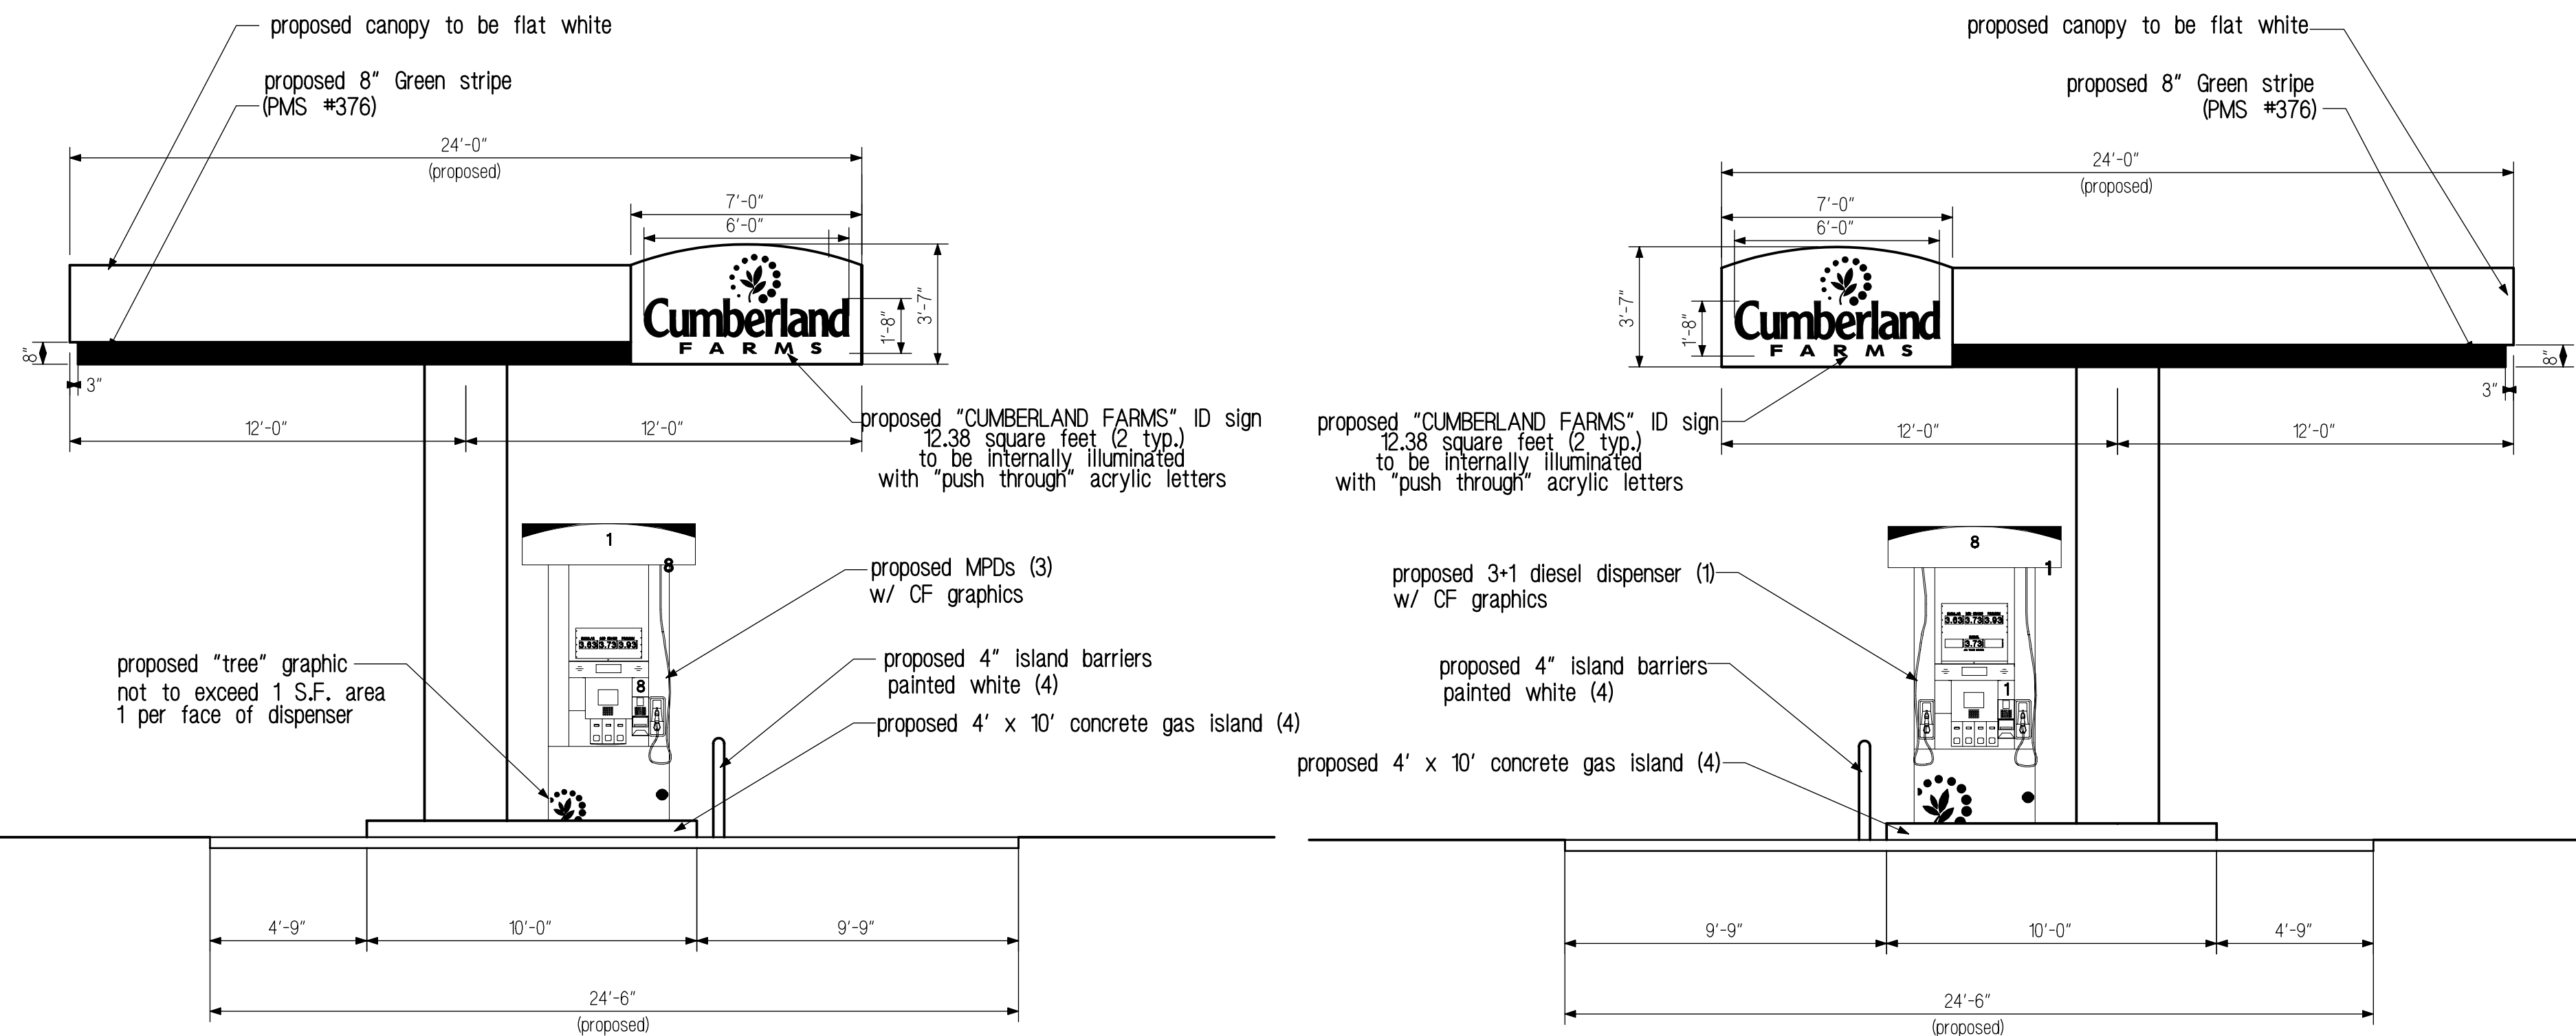
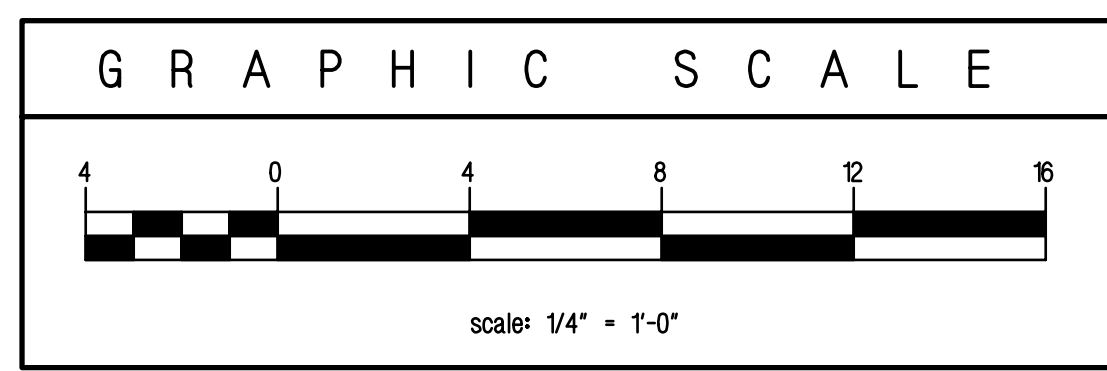


FRONT VIEW

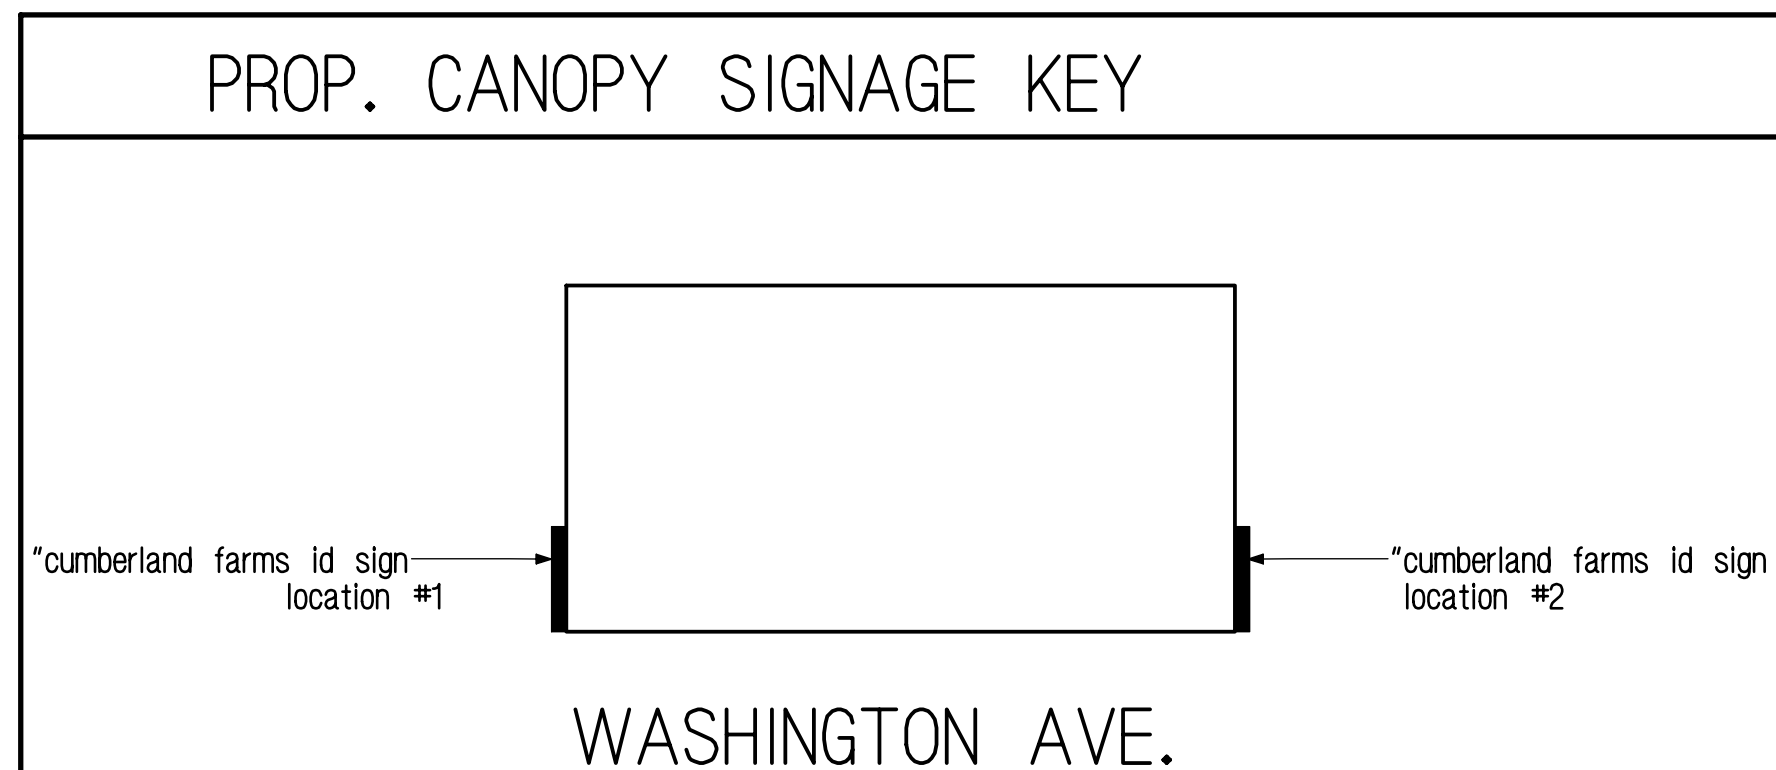

LEFT VIEW

RIGHT VIEW

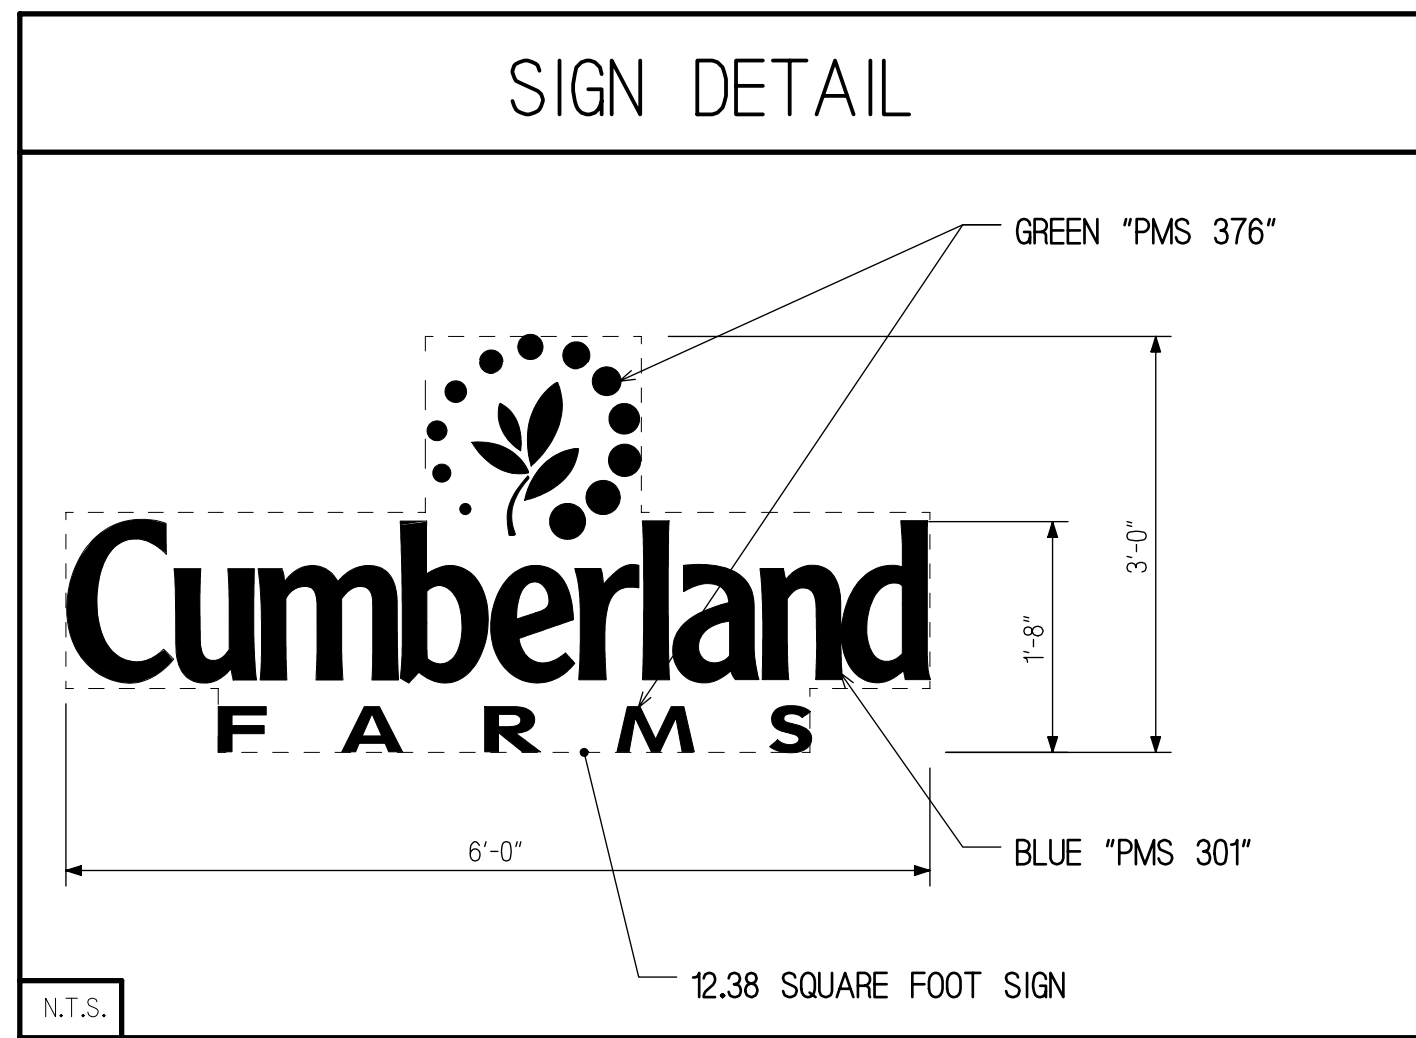

REVISIONS			V# 1079	801 WASHINGTON & OCEAN AVE.
DATE	REV. BY.	DESCRIPTION	Store# 5604	PORTLAND, MAINE
1-12-11	DR	revised to show new canopy & islands	Facility# 180098	
2-1-11	RSP	revised per sign regs		
4-01-11	DR	reduced dispenser decal to meet allowable square footage		
8-3-12	DJ	revised concrete pad dimensions per Fire Suppression Plan		
4-26-13	DJ	misc comments		

SCALE: 1/4" = 1'-0"	CUMBERLAND FARMS, INC. 100 CROSSING BLVD. FRAMINGHAM, MA 01702
DATE: 11-20-09	Cumberland FARMS
FILE: X/CANOPY/1079	
DRAWN BY: R.S.P.	
CHECKED BY:	
	CANOPY ELEVATIONS
	CFG12.0