
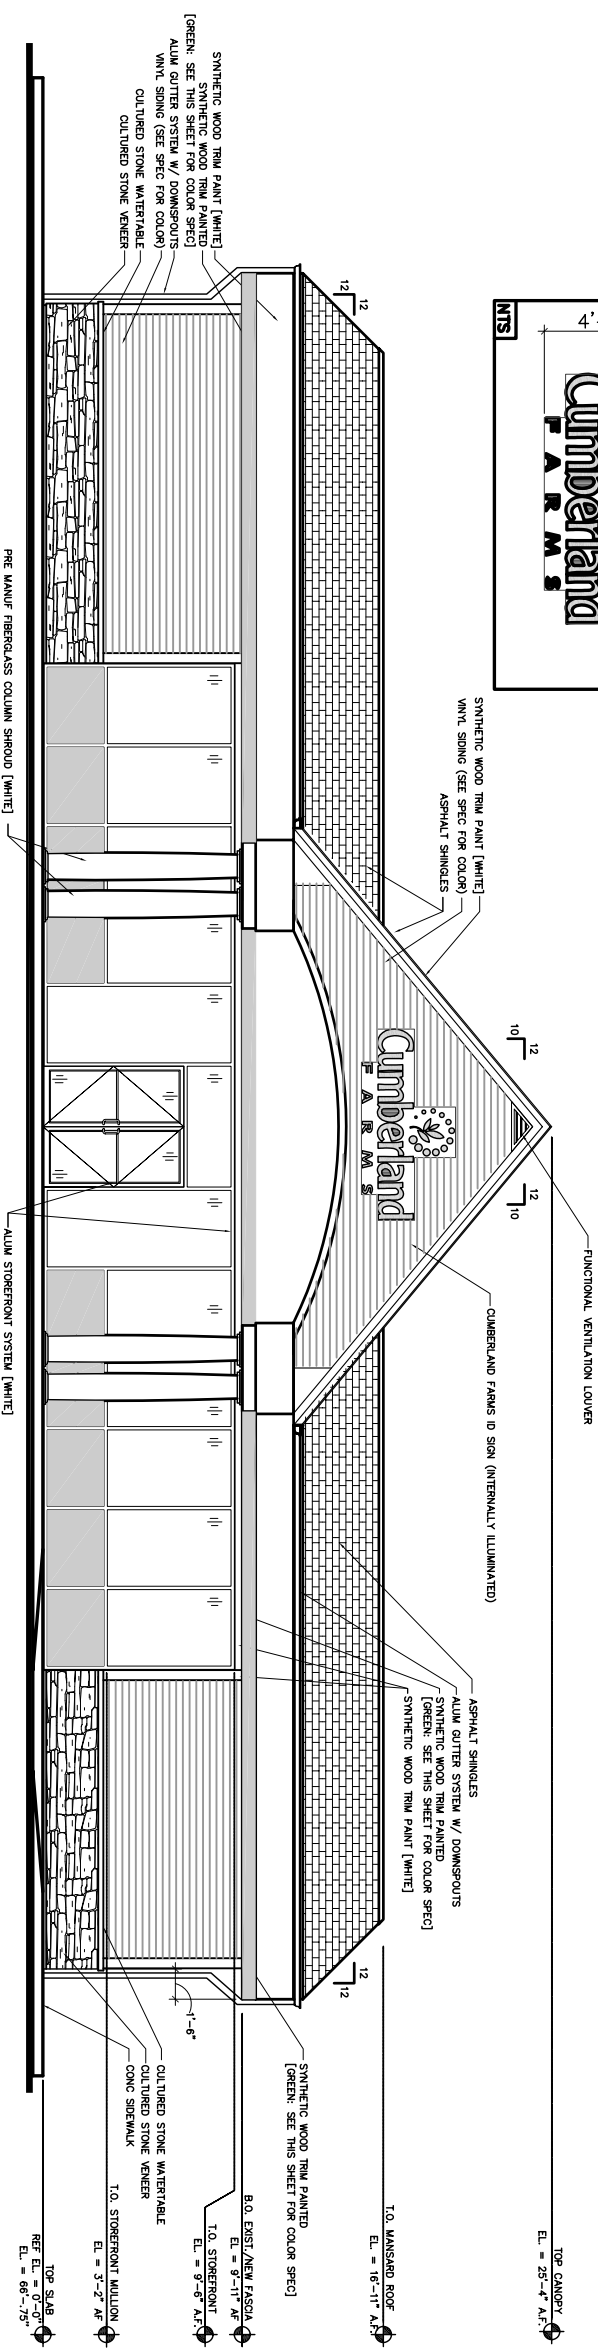


WALL SIGNAGE SPECIFICATION



CUSTOM FABRICATED INTERNALLY ILLUMINATED SIGN BOX SUPPLIED BY OWNER - INSTALLED IN FIELD BY SIGN VENDOR SIGN AREA = 27.8 SQ. FT.

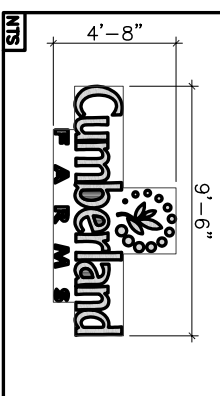

BUILDING SIGN – LARGER SIGN

WALL SIGNAGE SPECIFICATION

CUSTOM FABRICATED INTERNALLY ILLUMINATED SIGN BOX SUPPLIED BY OWNER - INSTALLED IN FIELD BY SIGN VENDOR SIGN AREA = 31.9 SQ. FT.

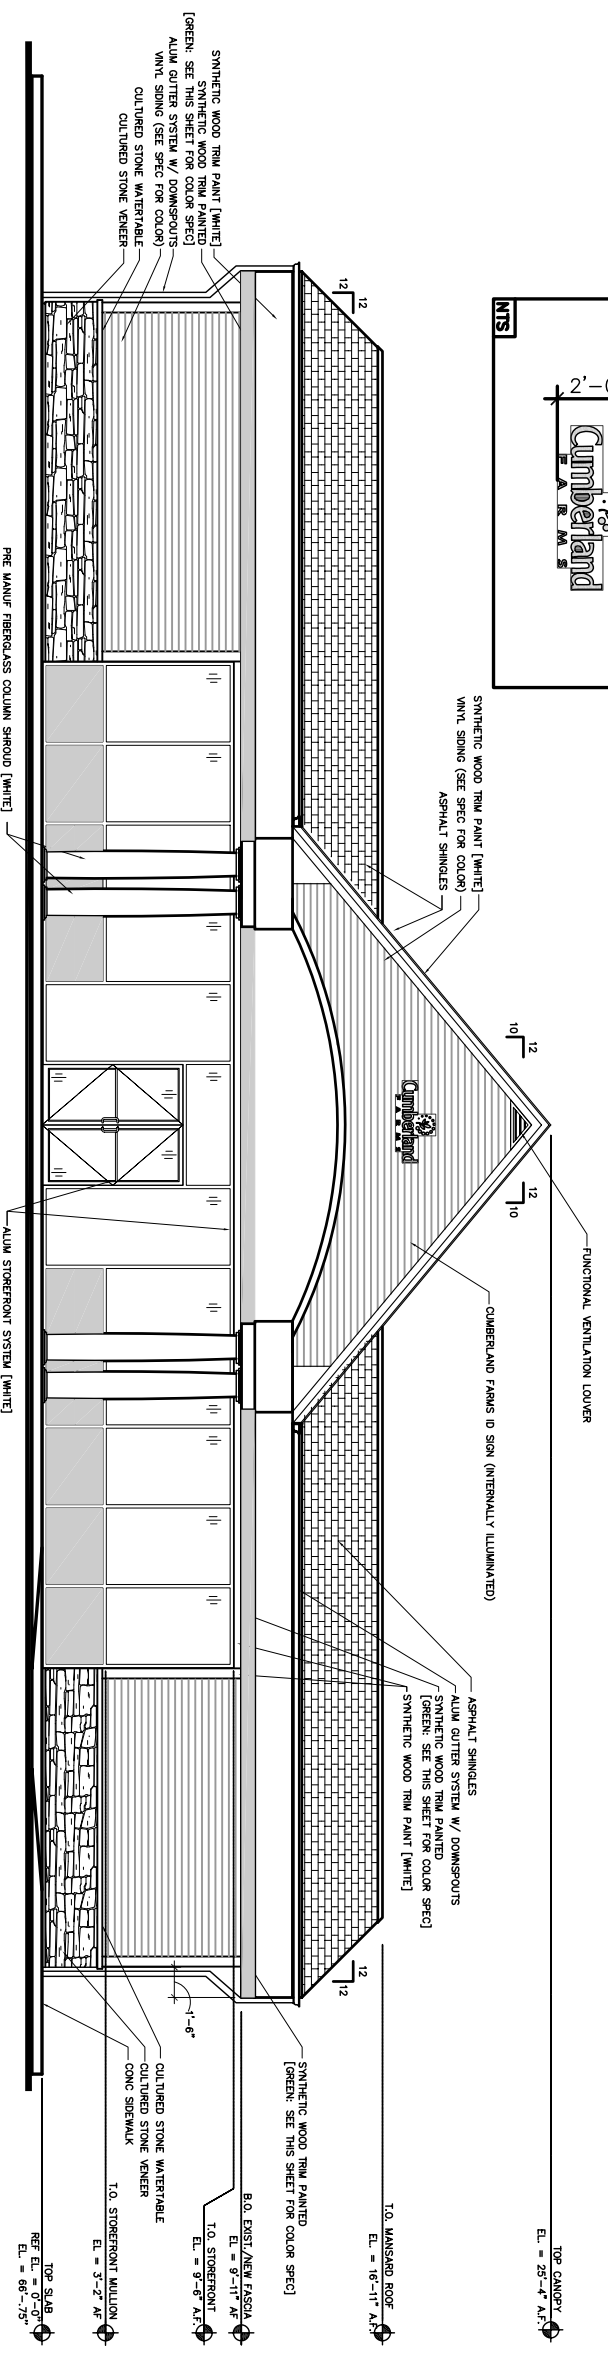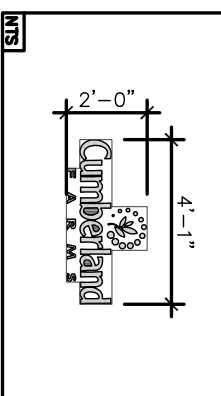

BUILDING SIGN – COMPLIANT SIGN