


REMODEL PLANS: 13 FERNALD TERRACE, PORTLAND, MAINE

THIS IS NOT A BOUNDARY SURVEY AND SHOULD NOT BE RECORDED OR USED IN LOCATING BOUNDARIES

ADDRESS: 13 Fernald Terrace
Portland, Maine

INSPECTION DATE: 6/9/2017

SCALE: 1" = 20'

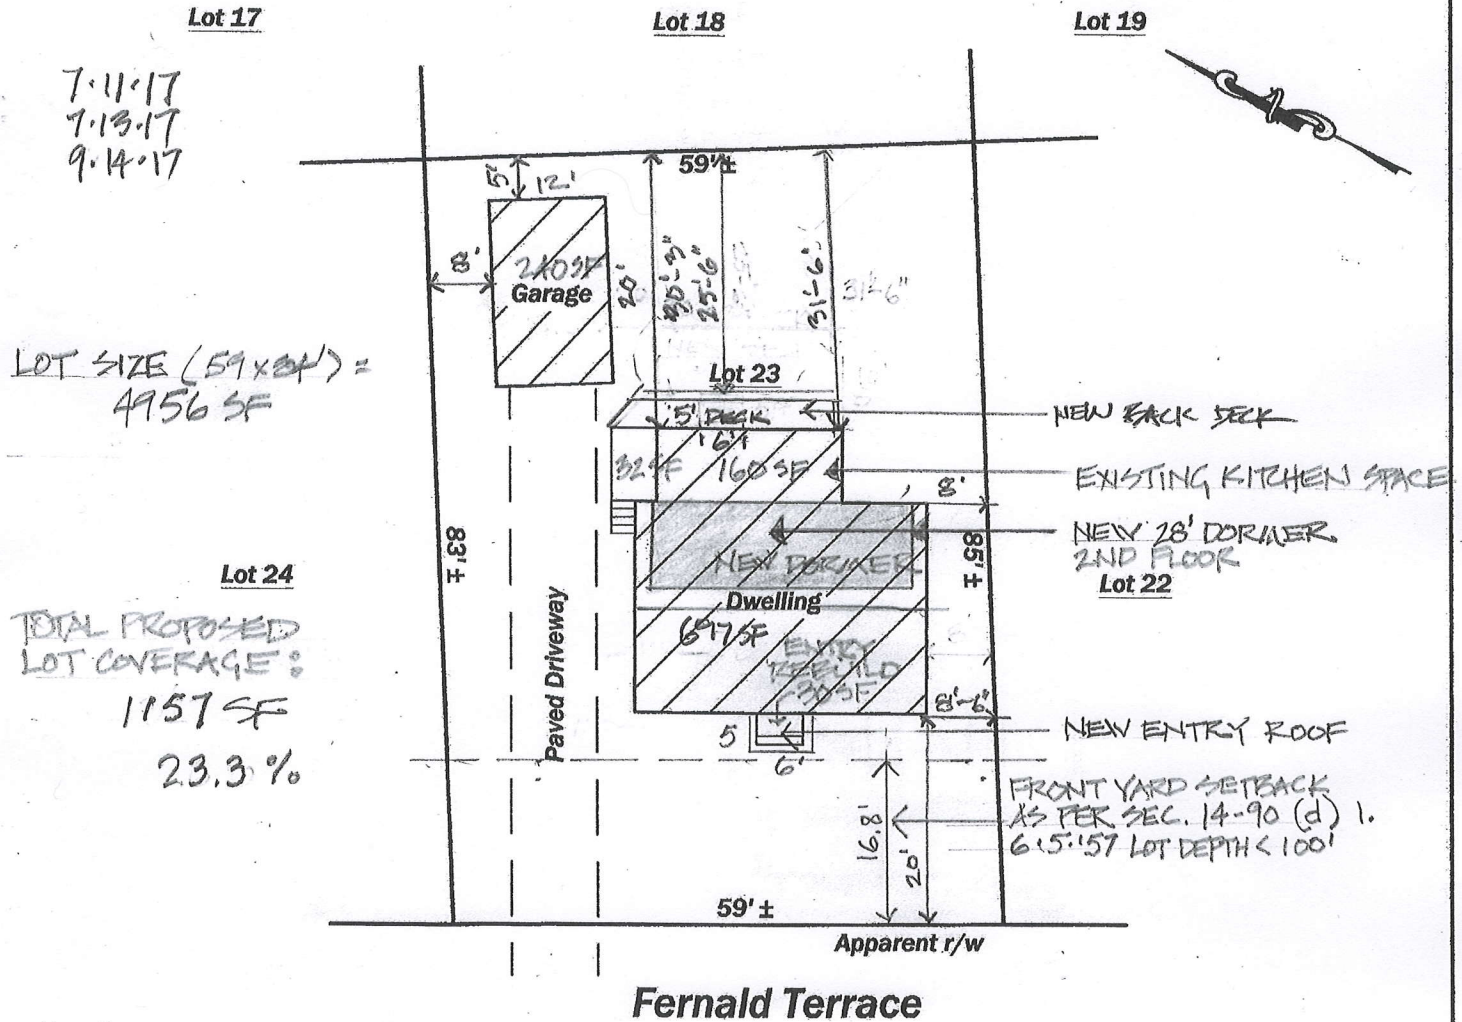


THE DWELLING DOES NOT HORIZONTALLY SCALE IN A SPECIAL FLOOD HAZARD AREA PER FEMA COMMUNITY MAP: 230051 PANEL: 7C ZONE: X DATE: 12/8/1998

THE DWELLING IS IN COMPLIANCE WITH MUNICIPAL ZONING SETBACKS.

OWNER: Doris B. Sears, Warren D. Sears III & Judy D. Kopetski
 APPLICANT: Louise & Paul Bugeau
 REQUESTING PARTY: Melisa Linscott, J & G Properties Northeast, Inc.
 LENDER:
 FILE #:
 MUNICIPAL REFERENCE:
 MAP: 163 BLOCK: P LOT: 8
 TITLE REFERENCE:
 DEED BOOK: 17864 PAGE: 201 COUNTY: Cumberland
 PLAN BOOK: 30 PAGE: 42 LOT: 23

MORTGAGE LOAN INSPECTION PLAN

FLYNN LAND SURVEYING, LLC
136 PLAINS ROAD
RAYMOND, MAINE 04071
207 329-9913

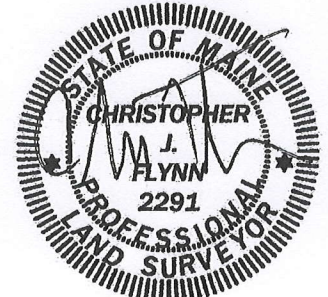

THIS INSPECTION IS FOR MORTGAGE LENDER USE ONLY. ITS SPECIFIC PURPOSE IS TO RENDER AN OPINION ON COMPLIANCE TO MUNICIPAL ZONING SETBACKS AND ZONE LOCATION ON THE FEMA FLOOD MAPS FOR THE EXISTING DWELLING AND ACCESSORY STRUCTURES. THERE ARE NO MONUMENTS SET OR MARKINGS MADE IN THE FIELD TO DEPICT THE LOCATION OF TITLE OR EASEMENT BOUNDARIES. THE LOCATION OF THE IMPROVEMENTS SHOWN ARE APPROXIMATE AND SHOULD NOT BE USED TO OBTAIN A BUILDING PERMIT. DISTANCES SHOWN ARE TAKEN FROM THE PROVIDED TITLE REFERENCES. SEE TITLE REFERENCES FOR ANY APPURTENANCES. A BOUNDARY SURVEY IS RECOMMENDED FOR AN ACCURATE LOCATION. THIS INSPECTION MAKES EXCEPTION TO ALL THE TECHNICAL STANDARDS ESTABLISHED BY THE STATE OF MAINE BOARD OF LICENSURE FOR PROFESSIONAL LAND SURVEYORS. LOCATION OF WETLANDS ARE NOT DETERMINED AND ANY SHOWN ARE TAKEN FROM THE PROVIDED REFERENCES. COMPLIANCE TO DEEDED COVENANTS AND RESTRICTIONS NOT DETERMINED.

JOB NUMBER: 17107