



Original 2nd floor kitchen configuration

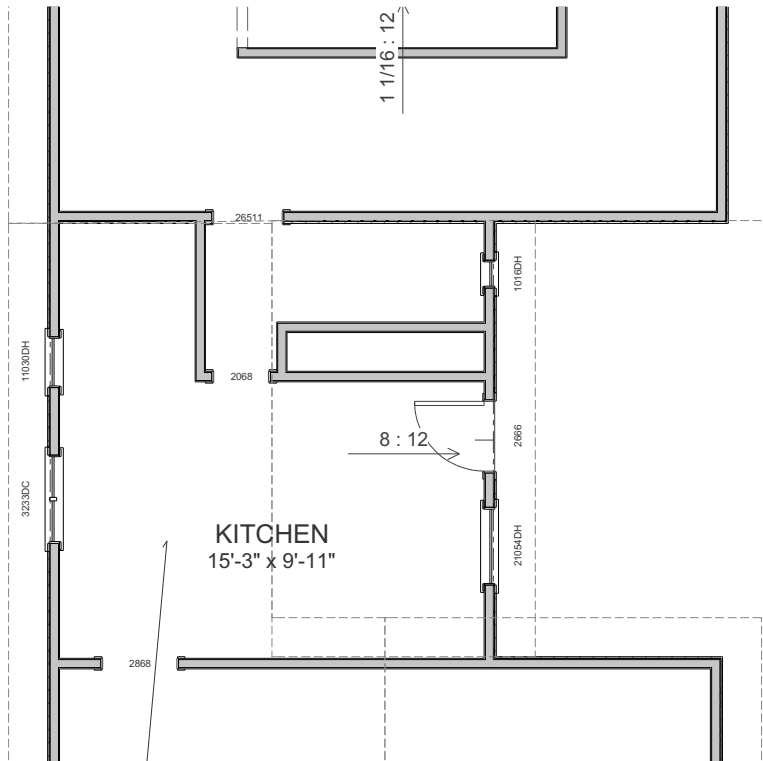

2nd Floor

Original 2nd floor kitchen configuration

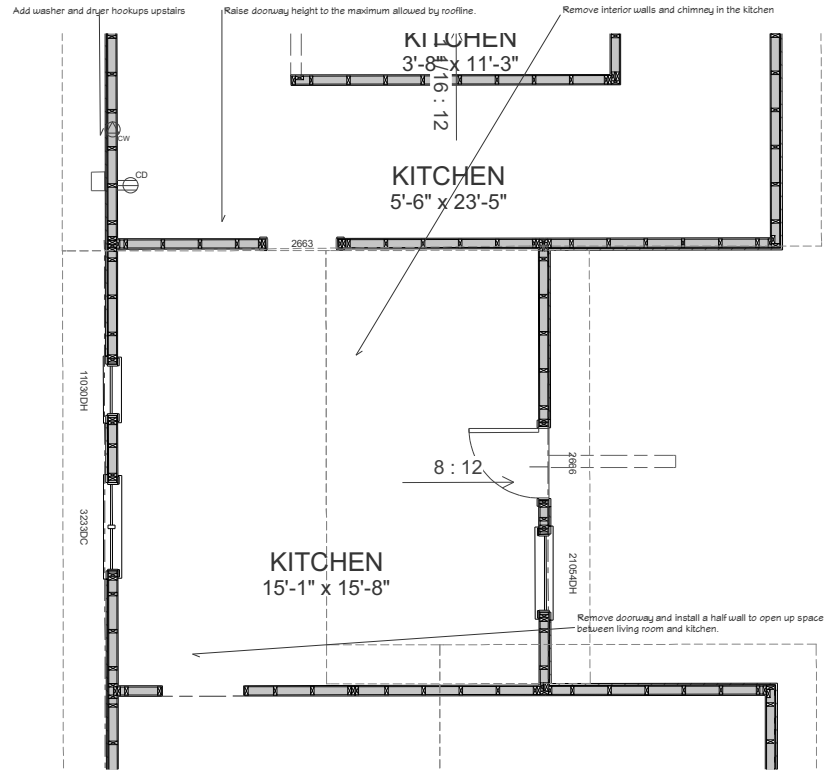

2nd Floor

REVISION TABLE	NUMBER	DATE	REVISION DESCRIPTION

DRAWINGS PROVIDED BY:

DATE:
12/16/2014
SCALE:
1/2"=1'
SHEET: