


Wall Detail between Kitchen and back stairs


Door header - 2x6

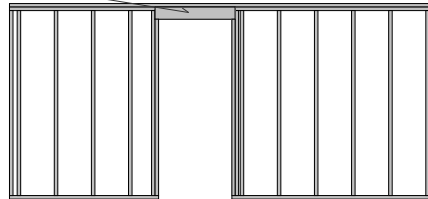

Existing door width will be retained. Only the height is being altered. Framing will be 2x4 framing to match existing wall.

Wall Detail for new opening between second floor living room and kitchen

Existing doorway is not load bearing so no header is needed. Doorway will be 3' wide and knee wall will be 3' high. Framing will be 2x4 framing to match existing wall.

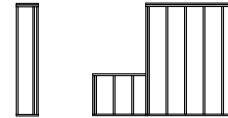

--

REVISION TABLE	NUMBER	DATE	REMOVED BY	DESCRIPTION

--

--

--

DATE:

12/16/2014

SCALE:

SHEET:

DRAWINGS PROVIDED BY: