


01	EXISTENCE CONDITIONS FLOOR PLAN	JAN. 17, 2008
02	CONCEPTUAL FLOOR PLANS	JAN. 28, 2008
03	REV. CONCEPT FLOOR PLAN CLIENT	FEB. 11, 2008
04	REV. FLOOR PLAN CLIENT	MAY 15, 2008
05	REV. FLOOR PLAN CLIENT	MAY 15, 2008
06	100% PROGRESS SET	JUNE 16, 2008
07	100% PROGRESS SET FOR OWNER'S REVIEW	JULY 11, 2008

DAVID D. LEASURE - ARCHITECTURAL ASSOCIATES INC.
 1344 WASHINGTON AVENUE PORTLAND, MAINE PH. (207) 797-8661 FAX (207) 797-8333
 PROJECT NO. 010908 PROJECT TITLE: MEYER RESIDENCE ALTERATIONS / ADDITIONS
 SCALE: 3/4" = 1'-0" SHEET TITLE: COMPOSITE BLDG SECTIONS

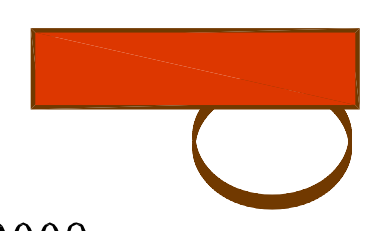

95% PROGRESS DWG (NOT REVISED) - JULY 11, 2008
 NOT FOR CONSTRUCTION

ADDITIONS AND ALTERATIONS TO
 PRIVATE RESIDENCE FOR
 MR. PATRICK STOVER
 29 MORSE STREET, PORTLAND, ME.

A-501

SECTION THRU MAIN HOUSE (FRONT)

3/4" = 1'-0"

THIS DRAWING HAS BEEN DEVELOPED BY DAVID D. LEASURE, ARCHITECTURAL ASSOCIATES INC. FOR THE TRUST OF TRACY. IT IS THE PROPERTY OF DAVID D. LEASURE ARCHITECTURAL ASSOCIATES INC. AND IT SHALL NOT BE USED, REPRODUCED, COPIED, OR ALTERED WITHOUT THE WRITTEN CONSENT OF DAVID D. LEASURE ARCHITECTURAL ASSOCIATES INC. ALL RIGHTS RESERVED.