


SECTION THRU MAIN HOUSE (REAR)

3/4" = 1'-0"



01	EXISTENCE CONDITIONS	FLOOR PLAN	JAN. 17, 2008
02	CONCEPTUAL FLOOR PLANS	JAN. 28, 2008	
03	REV. CONCEPT FLOOR PLAN	FEB. 11, 2008	
04	REV. FLOOR PLAN	MAY 16, 2008	
05	REV. FLOOR PLAN	MAY 16, 2008	
06	100% PROGRESS SET	JULY 11, 2008	
07	100% PROGRESS SET FOR OWNER'S REVIEW	JULY 11, 2008	

DAVID D. LEASURE - ARCHITECTURAL ASSOCIATES INC.
 1344 WASHINGTON AVENUE PORTLAND, MAINE PH. (207) 797-8661 FAX (207) 797-8333
 PROJECT NO. 0110908 PROJECT TITLE: MEYER RESIDENCE ALTERATIONS / ADDITIONS
 SCALE: 3/4" = 1'-0" SHEET TITLE: COMPOSITE BLDG SECTIONS

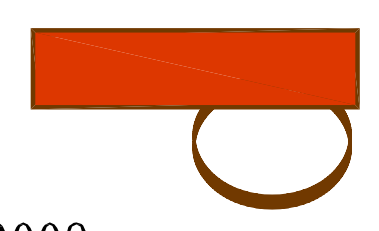

95% PROGRESS DWG (NOT REVISED) - JULY 11, 2008
 NOT FOR CONSTRUCTION

ADDITIONS AND ALTERATIONS TO
 PRIVATE RESIDENCE FOR
 MR. PATRICK STOVER
 29 MORSE STREET, PORTLAND, ME.

A-502

THIS DRAWING HAS BEEN DEVELOPED BY DAVID D. LEASURE, ARCHITECTURAL ASSOCIATES INC. FOR THE TRUSTEES OF THE MEYER RESIDENCE. IT IS THE PROPERTY OF DAVID D. LEASURE ARCHITECTURAL ASSOCIATES INC. AND IS TO BE USED ONLY FOR THE PROJECT AND SITE SPECIFICALLY IDENTIFIED HEREIN. WITHOUT THE WRITTEN CONSENT OF DAVID D. LEASURE ARCHITECTURAL ASSOCIATES INC., NO PART OF THIS DRAWING IS TO BE REPRODUCED OR TRANSMITTED IN ANY FORM OR BY ANY MEANS, ELECTRONIC OR MECHANICAL, INCLUDING PHOTOCOPYING, RECORDING, OR BY ANY INFORMATION STORAGE AND RETRIEVAL SYSTEM.