
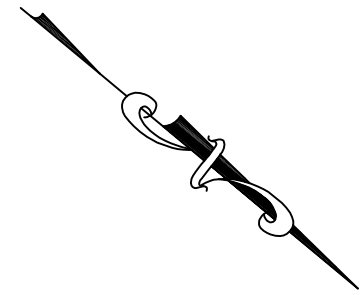


East Kidder Street

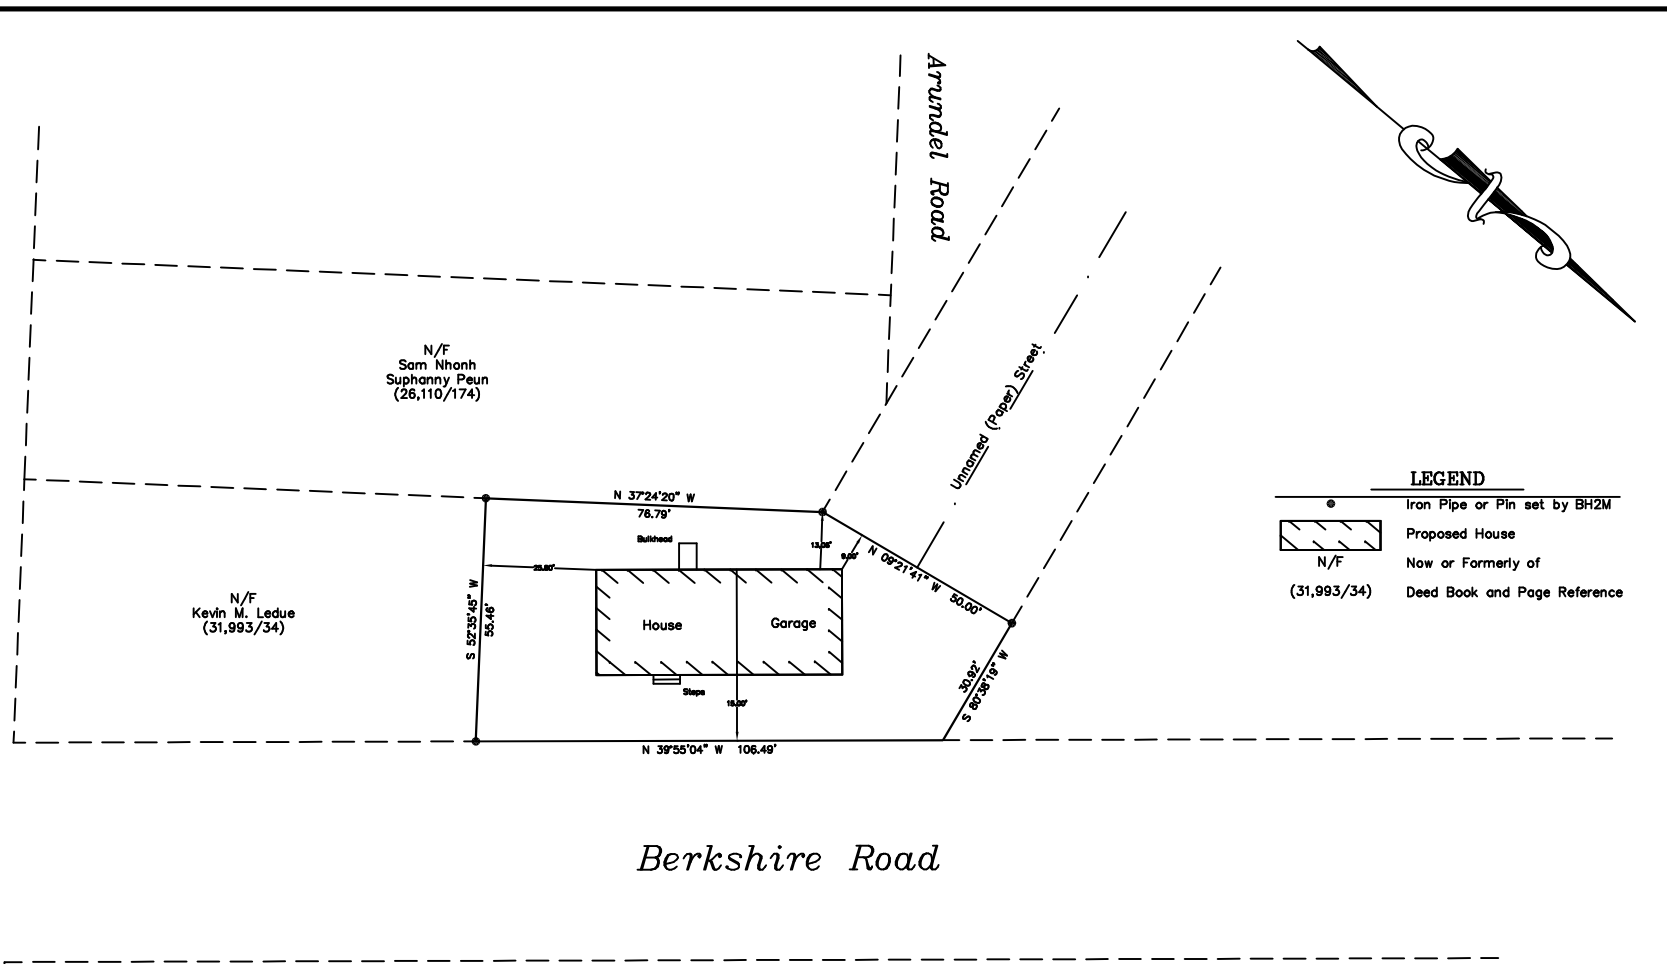

LEGEND

●	Iron Pipe or Pin set by BH2M
	Proposed House
N/F	Now or Formerly of
(31,993/34)	Deed Book and Page Reference

N/F
Kevin M. Ledue
(31,993/34)

N/F
Sam Nonh
Suphanny Peun
(26,110/174)

Berkshire Road



NOTES

- Reference is hereby made to a plan entitled "Standard Boundary Survey Plan ~ Land of Gina & Chad Hayes ~ 75 East Kidder Street ~ Portland, Maine" dated March 2014 by BH2M - Berry, Huff, McDonald, Milligan, Inc.
- All bearings are referenced to Magnetic North of the Year 2014 per the plan in Note #1 above.
- The City of Portland has allowed the subject parcel to be developed under the "Small residential lot" development, section 14-120(b) of the Land Use Ordinance, see letter dated October 1, 2014 from Marge Schmuckal to Chad Hayes.



Plan of Proposed House
On
Berkshire Road
in
Portland, Maine
For
Robie Builders
P. O. Box 1483 ~ Wintham, ME 04082

WAYNE T. WOOD & CO.

Gray, Maine 04039 (207)657-3330
 Drawn By: WTW/KIW Date
 Scale: 1 = 20 October 2015
 Checked By: WTW Job No.
 Book No. n/g 215071