

PRADO-LENGUA RESIDENCE
50 FERNALD STREET, PORTLAND, MAINE




CONSULTANTS:

REVISIONS:


ISSUED: 06/05/15
PROJECT No: 1504
DRAWN BY: RIP
CHECKED BY: CMB
SHEET TITLE:

BUILDING SECTIONS

A302

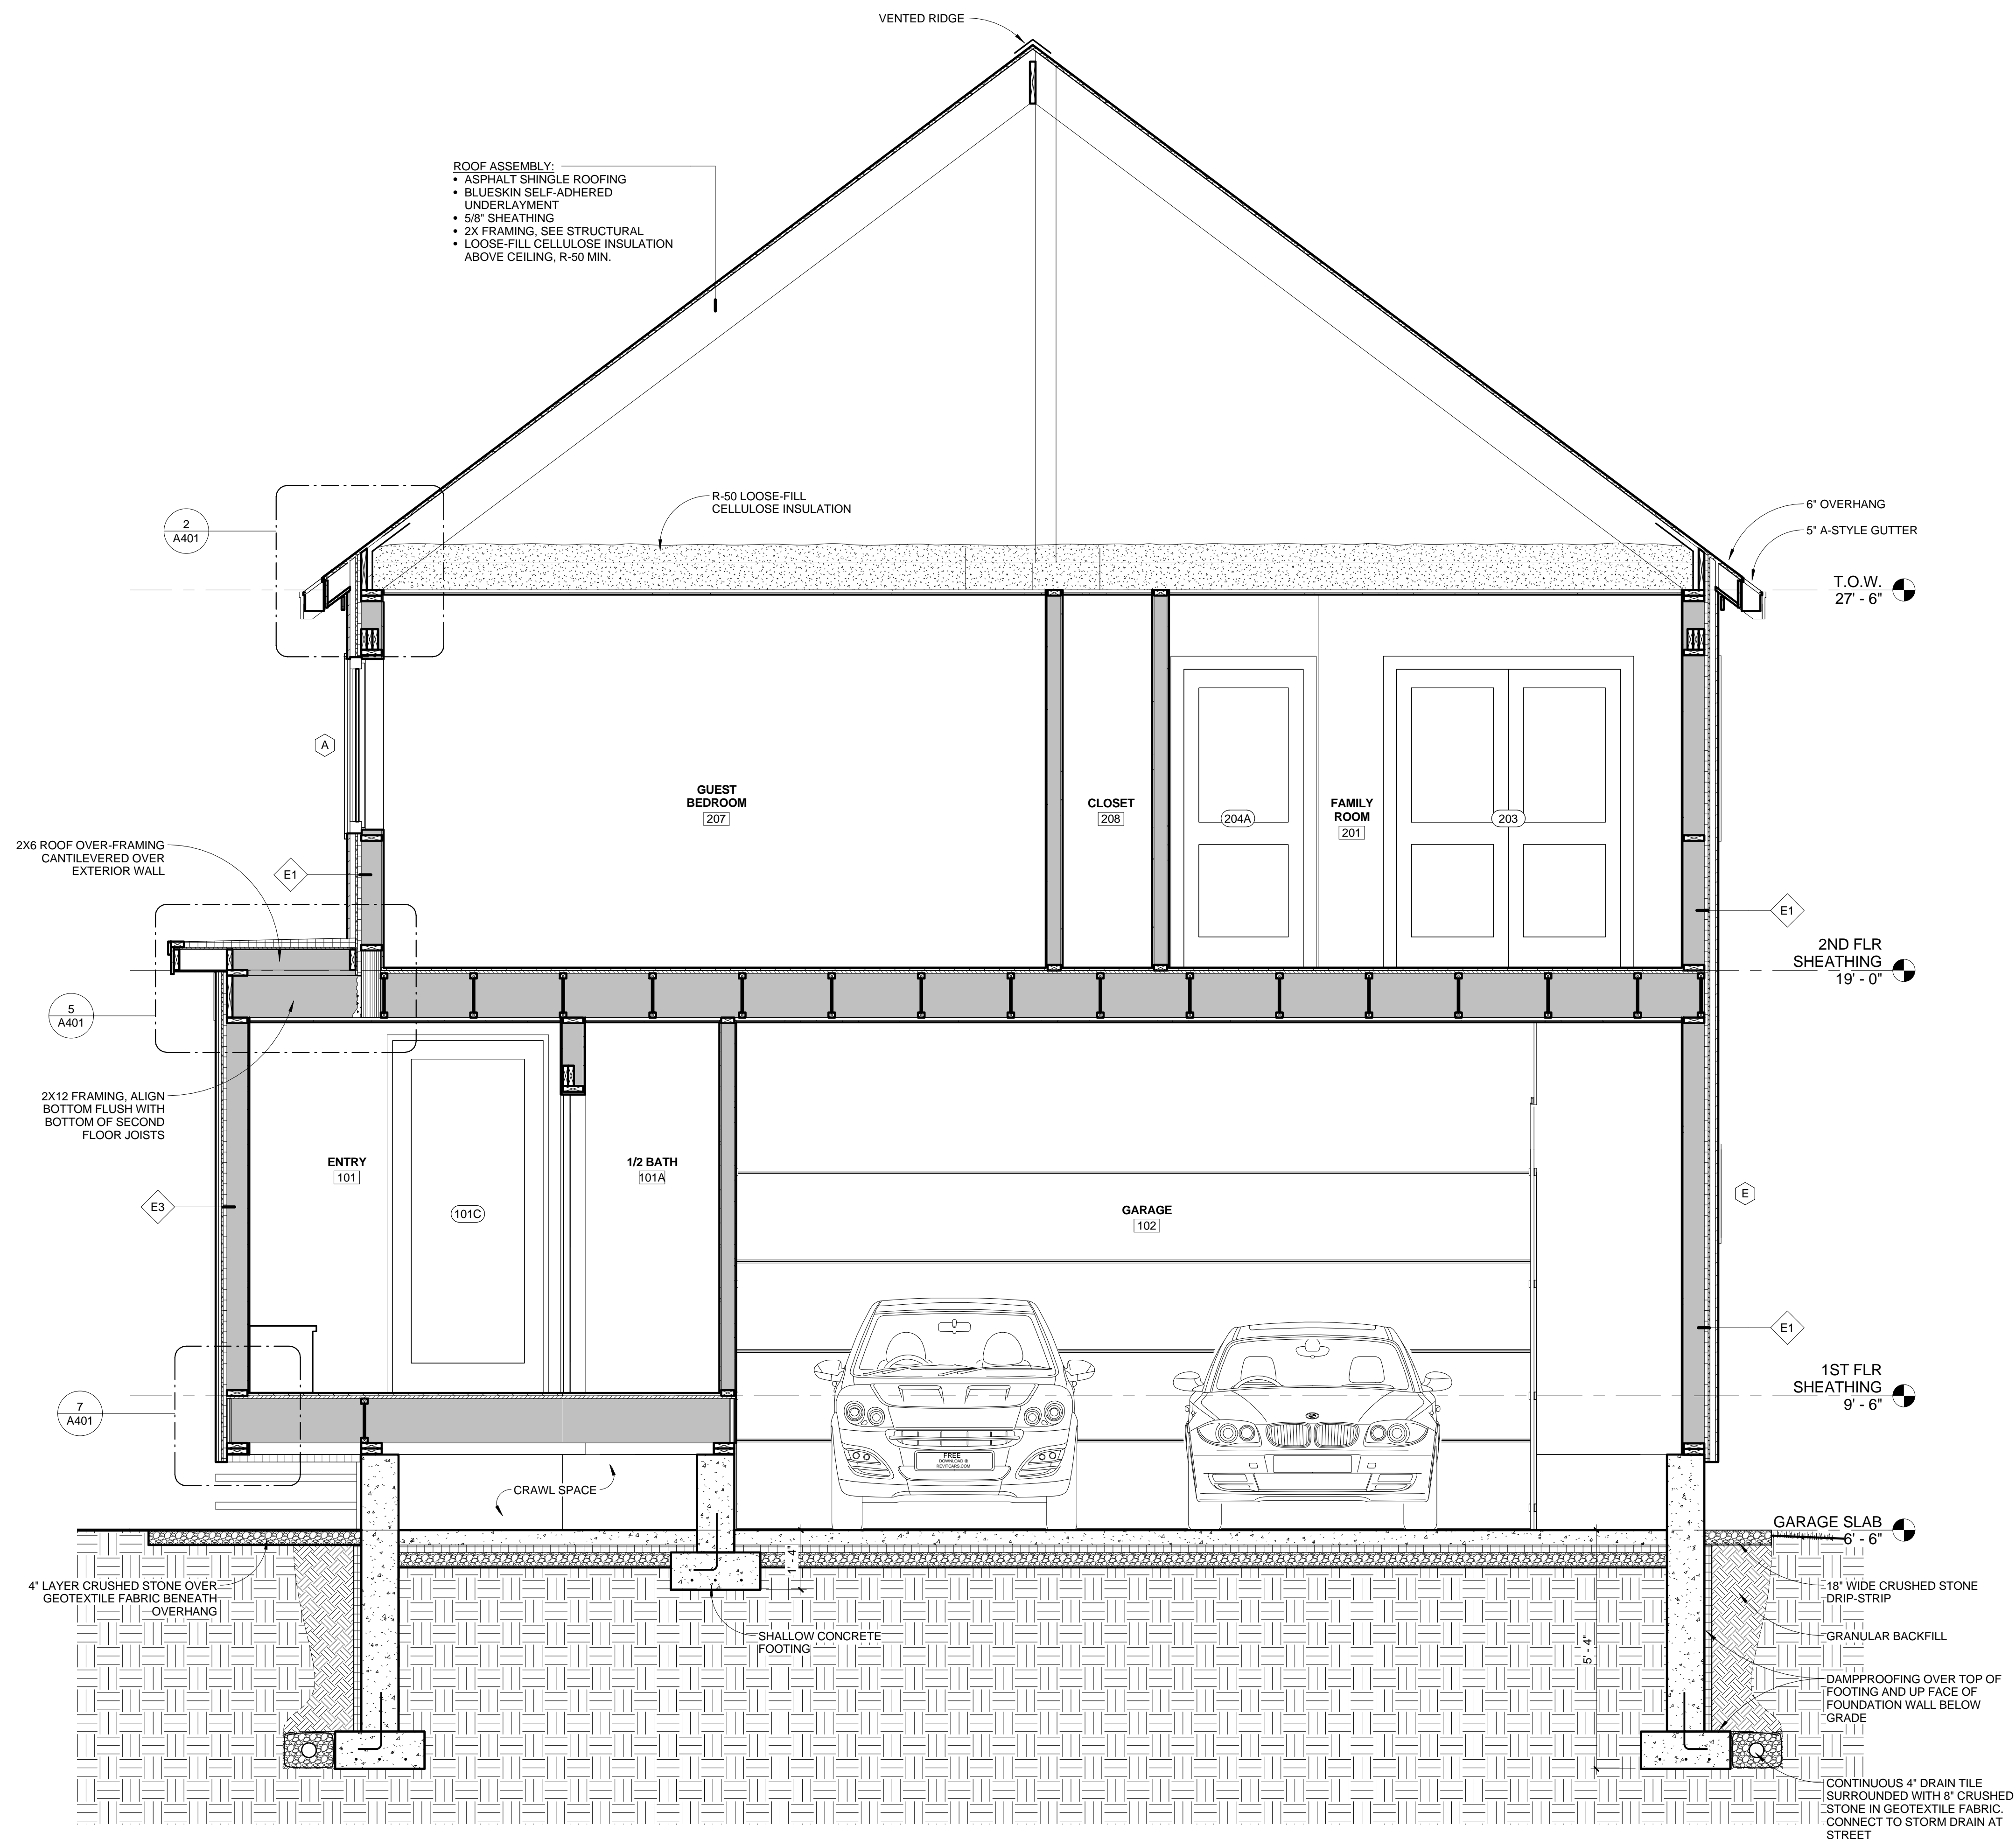

1 BUILDING SECTION
1/2" = 1'-0"

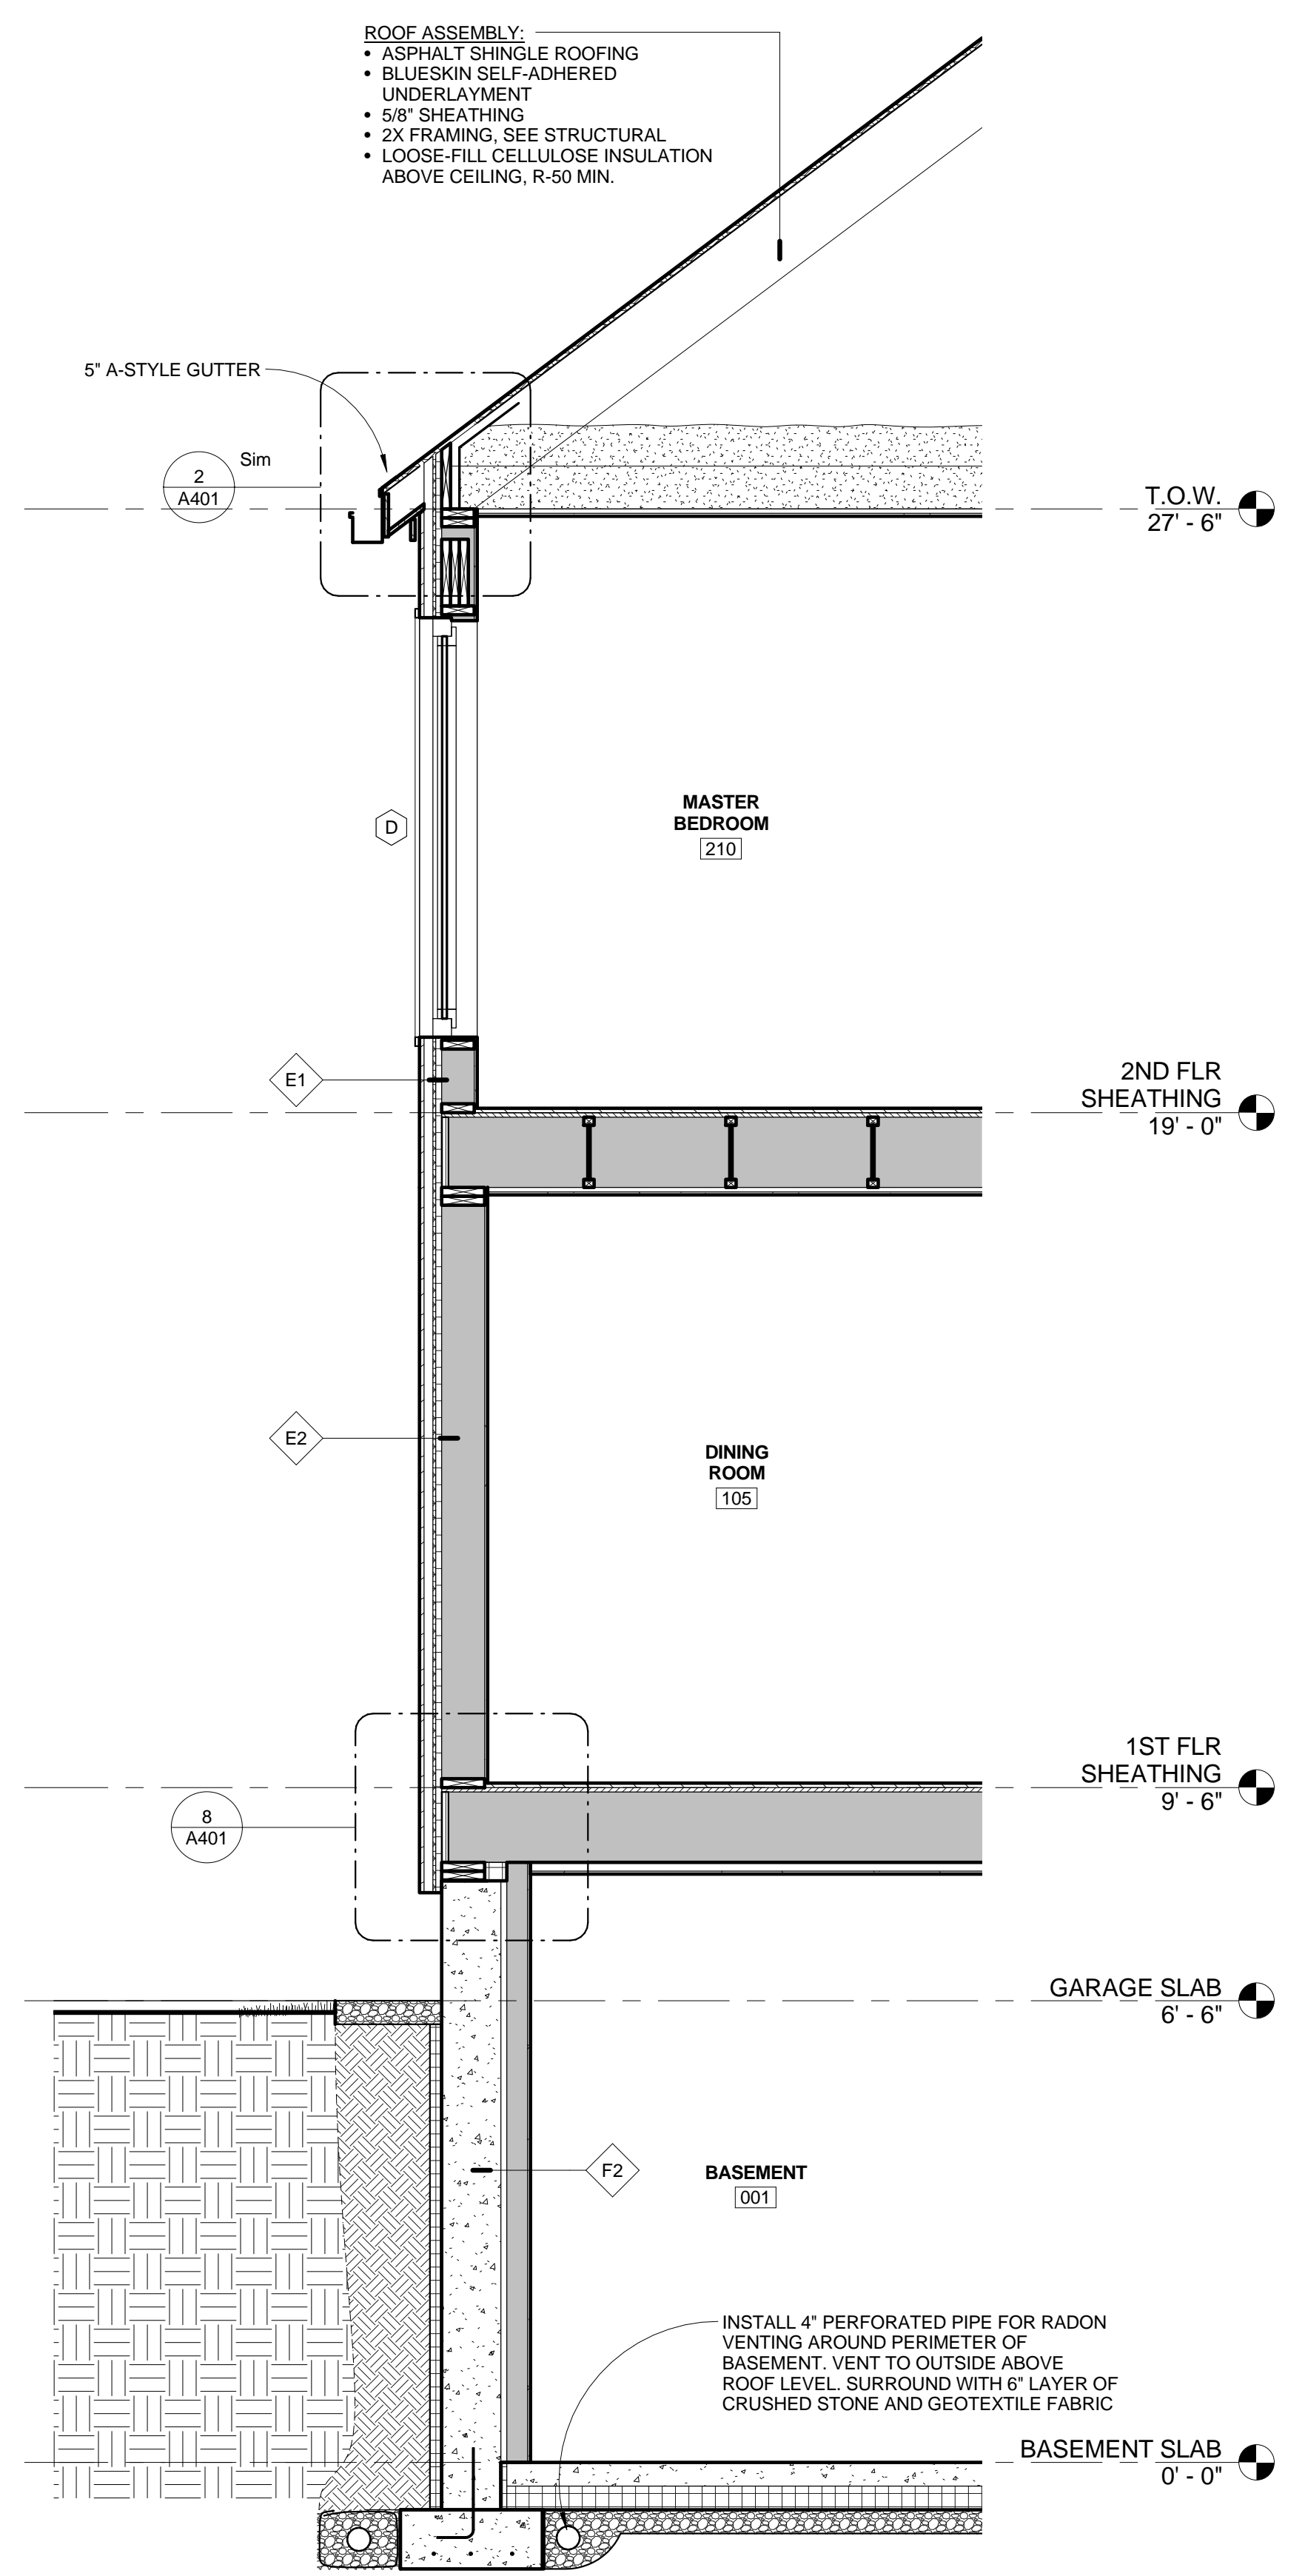

3 BUILDING SECTION
1/2" = 1'-0"