



N/F
Charles & Leise Collins
 Book 23809, Page 104

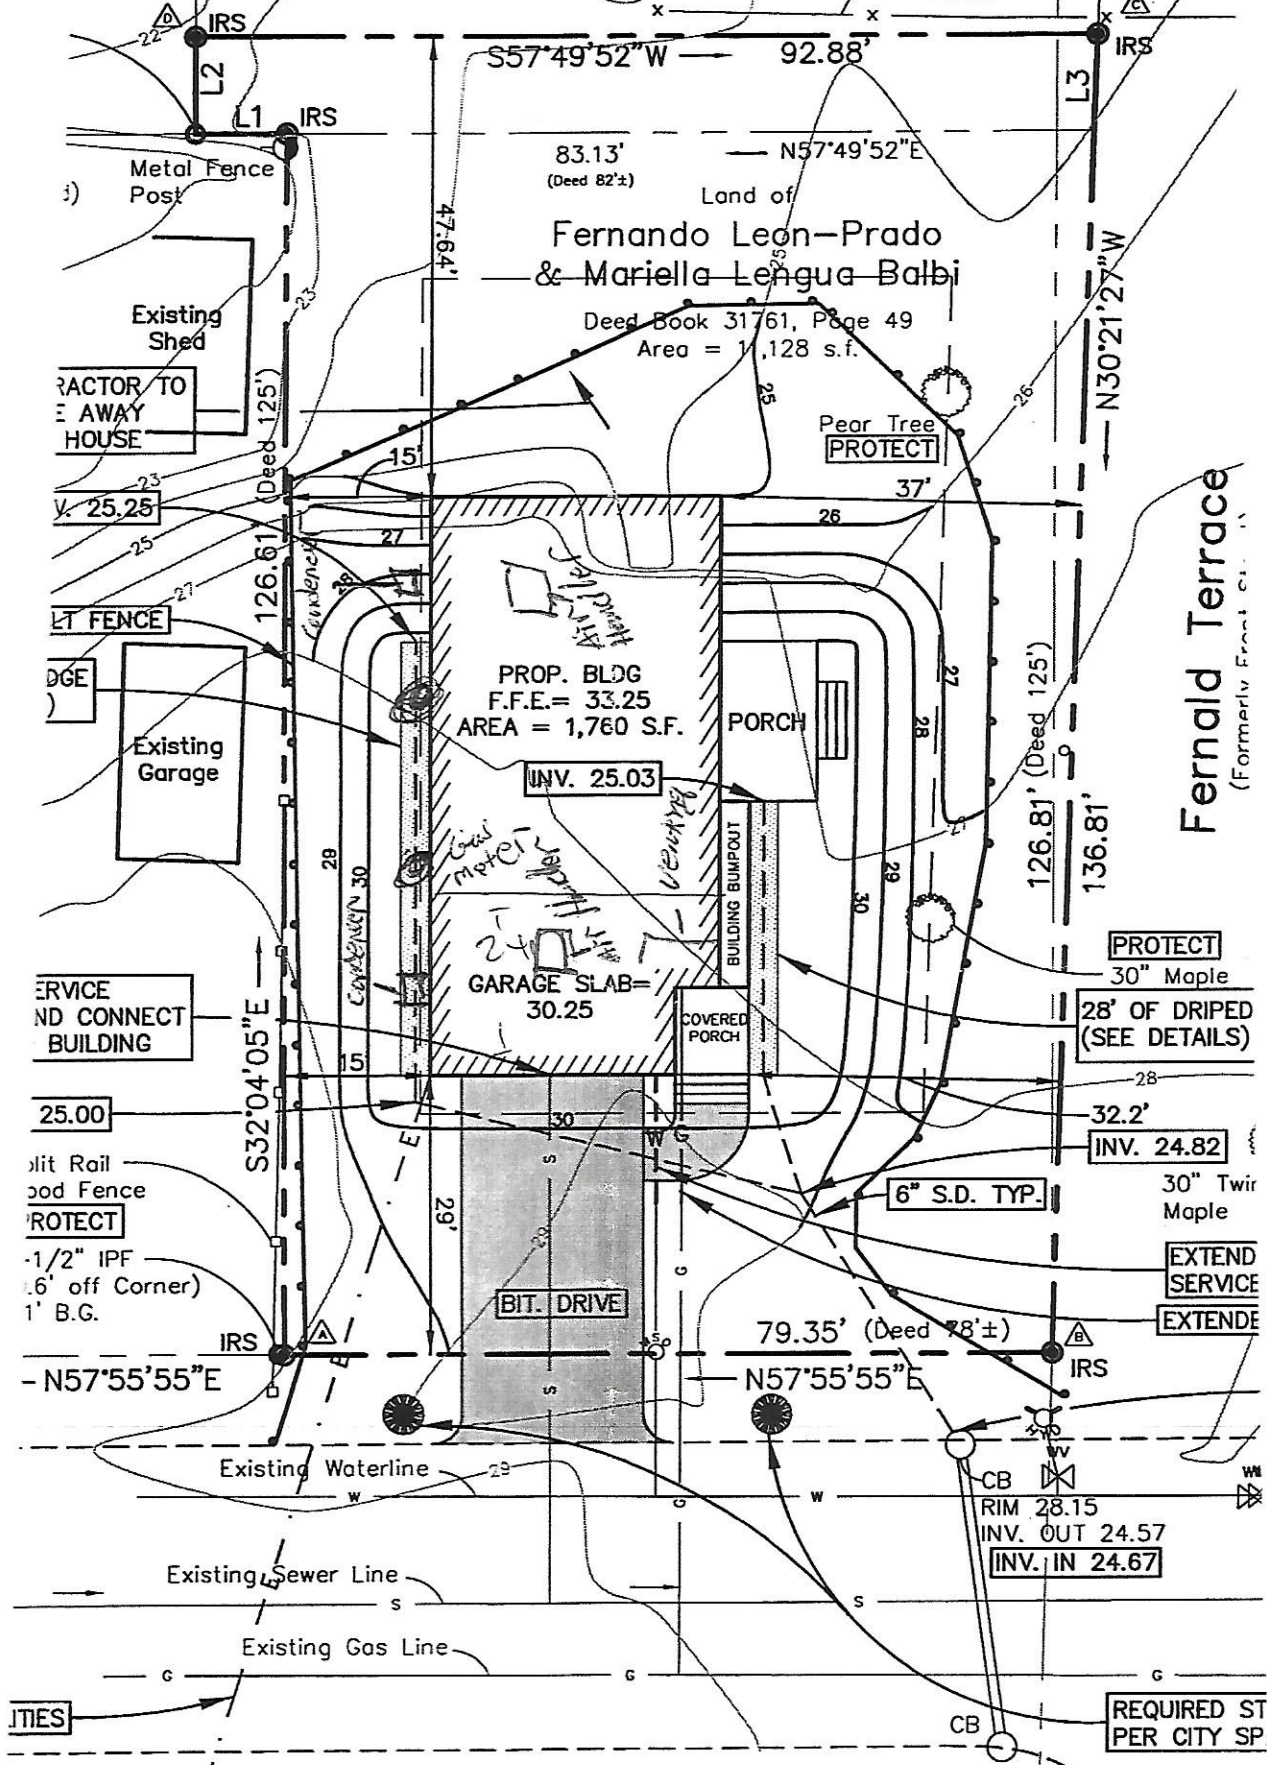

Fernald Terrace
 (Formerly Front St.)

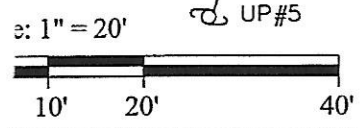

Line of Acceptance of Fernald St.

**Ferr
 Terr**