


38 Fernald St.

Framing Sections & Details

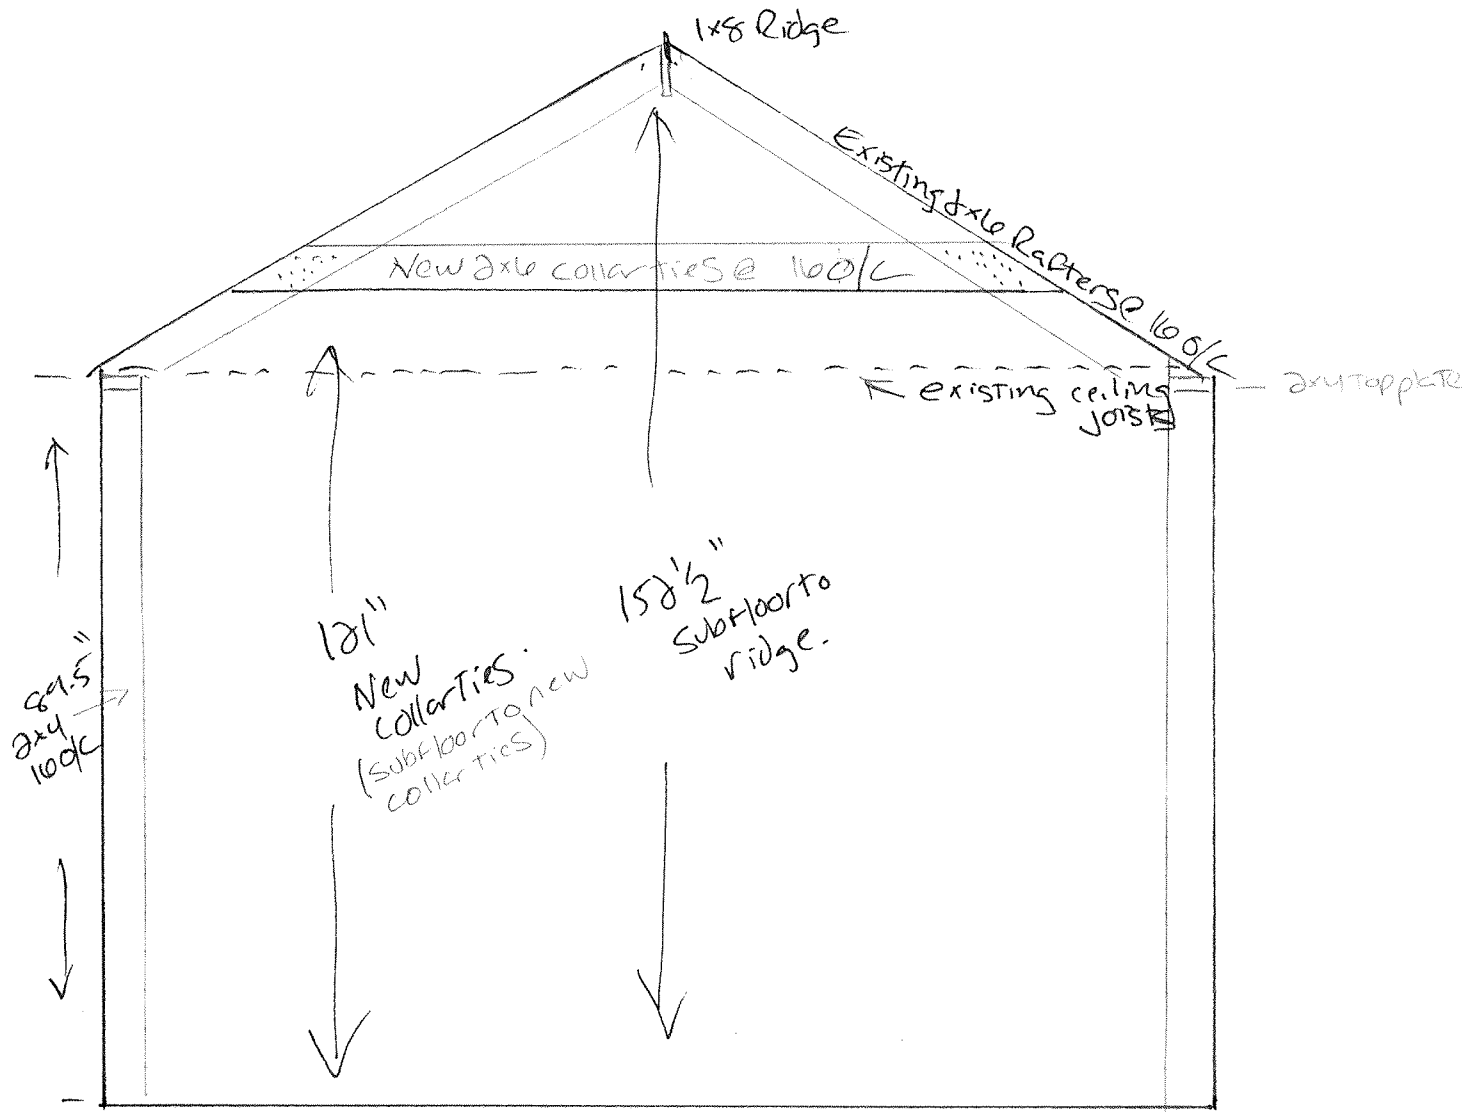

- All galvanized fasteners.
- Only increasing height of ceiling in kitchen & living room.