


GENERAL NOTES:

REVISIONS:

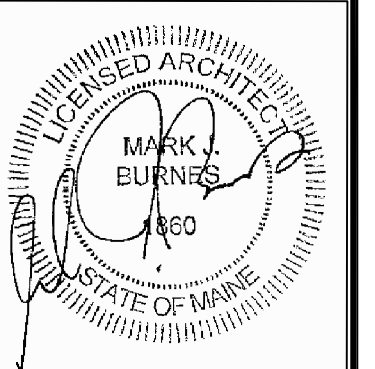

Project Status:  
 BID SET  
 NOT FOR  
 CONSTRUCTION



Project Number:  
 SR0712

Seaside Rehabilitation  
 and Health Care Center  
 850 Baxter Blvd  
 Portland, ME


Drawing Name:  
 Demo Plans and Details

Scale:  
 AS NOTED

SHEET

Date:  
 10/29/12

D1.1

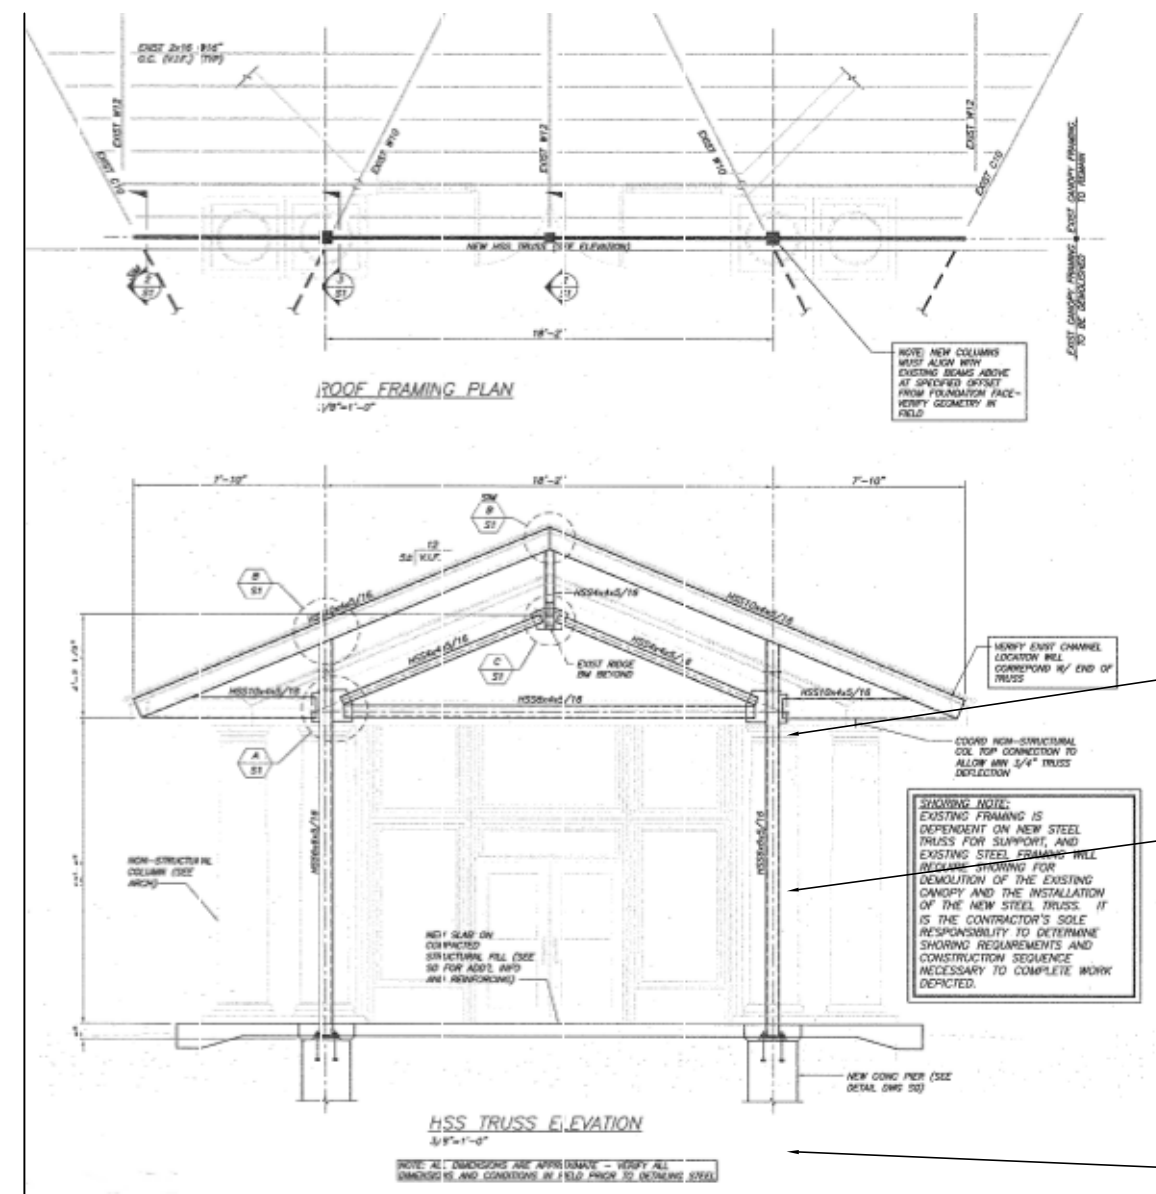


REMOVE STEEL GABLE ROOF TRUSS

REMOVE STEEL COLUMNS

REMOVE CONCRETE AS NECESSARY TO INSTALL NEW SLAB  
 SEE STRUCTURAL DRAWINGS FOR DETAILS

1 EXISTING GABLE STRUCTURAL  
 SCALE: 1/8" = 1'-0

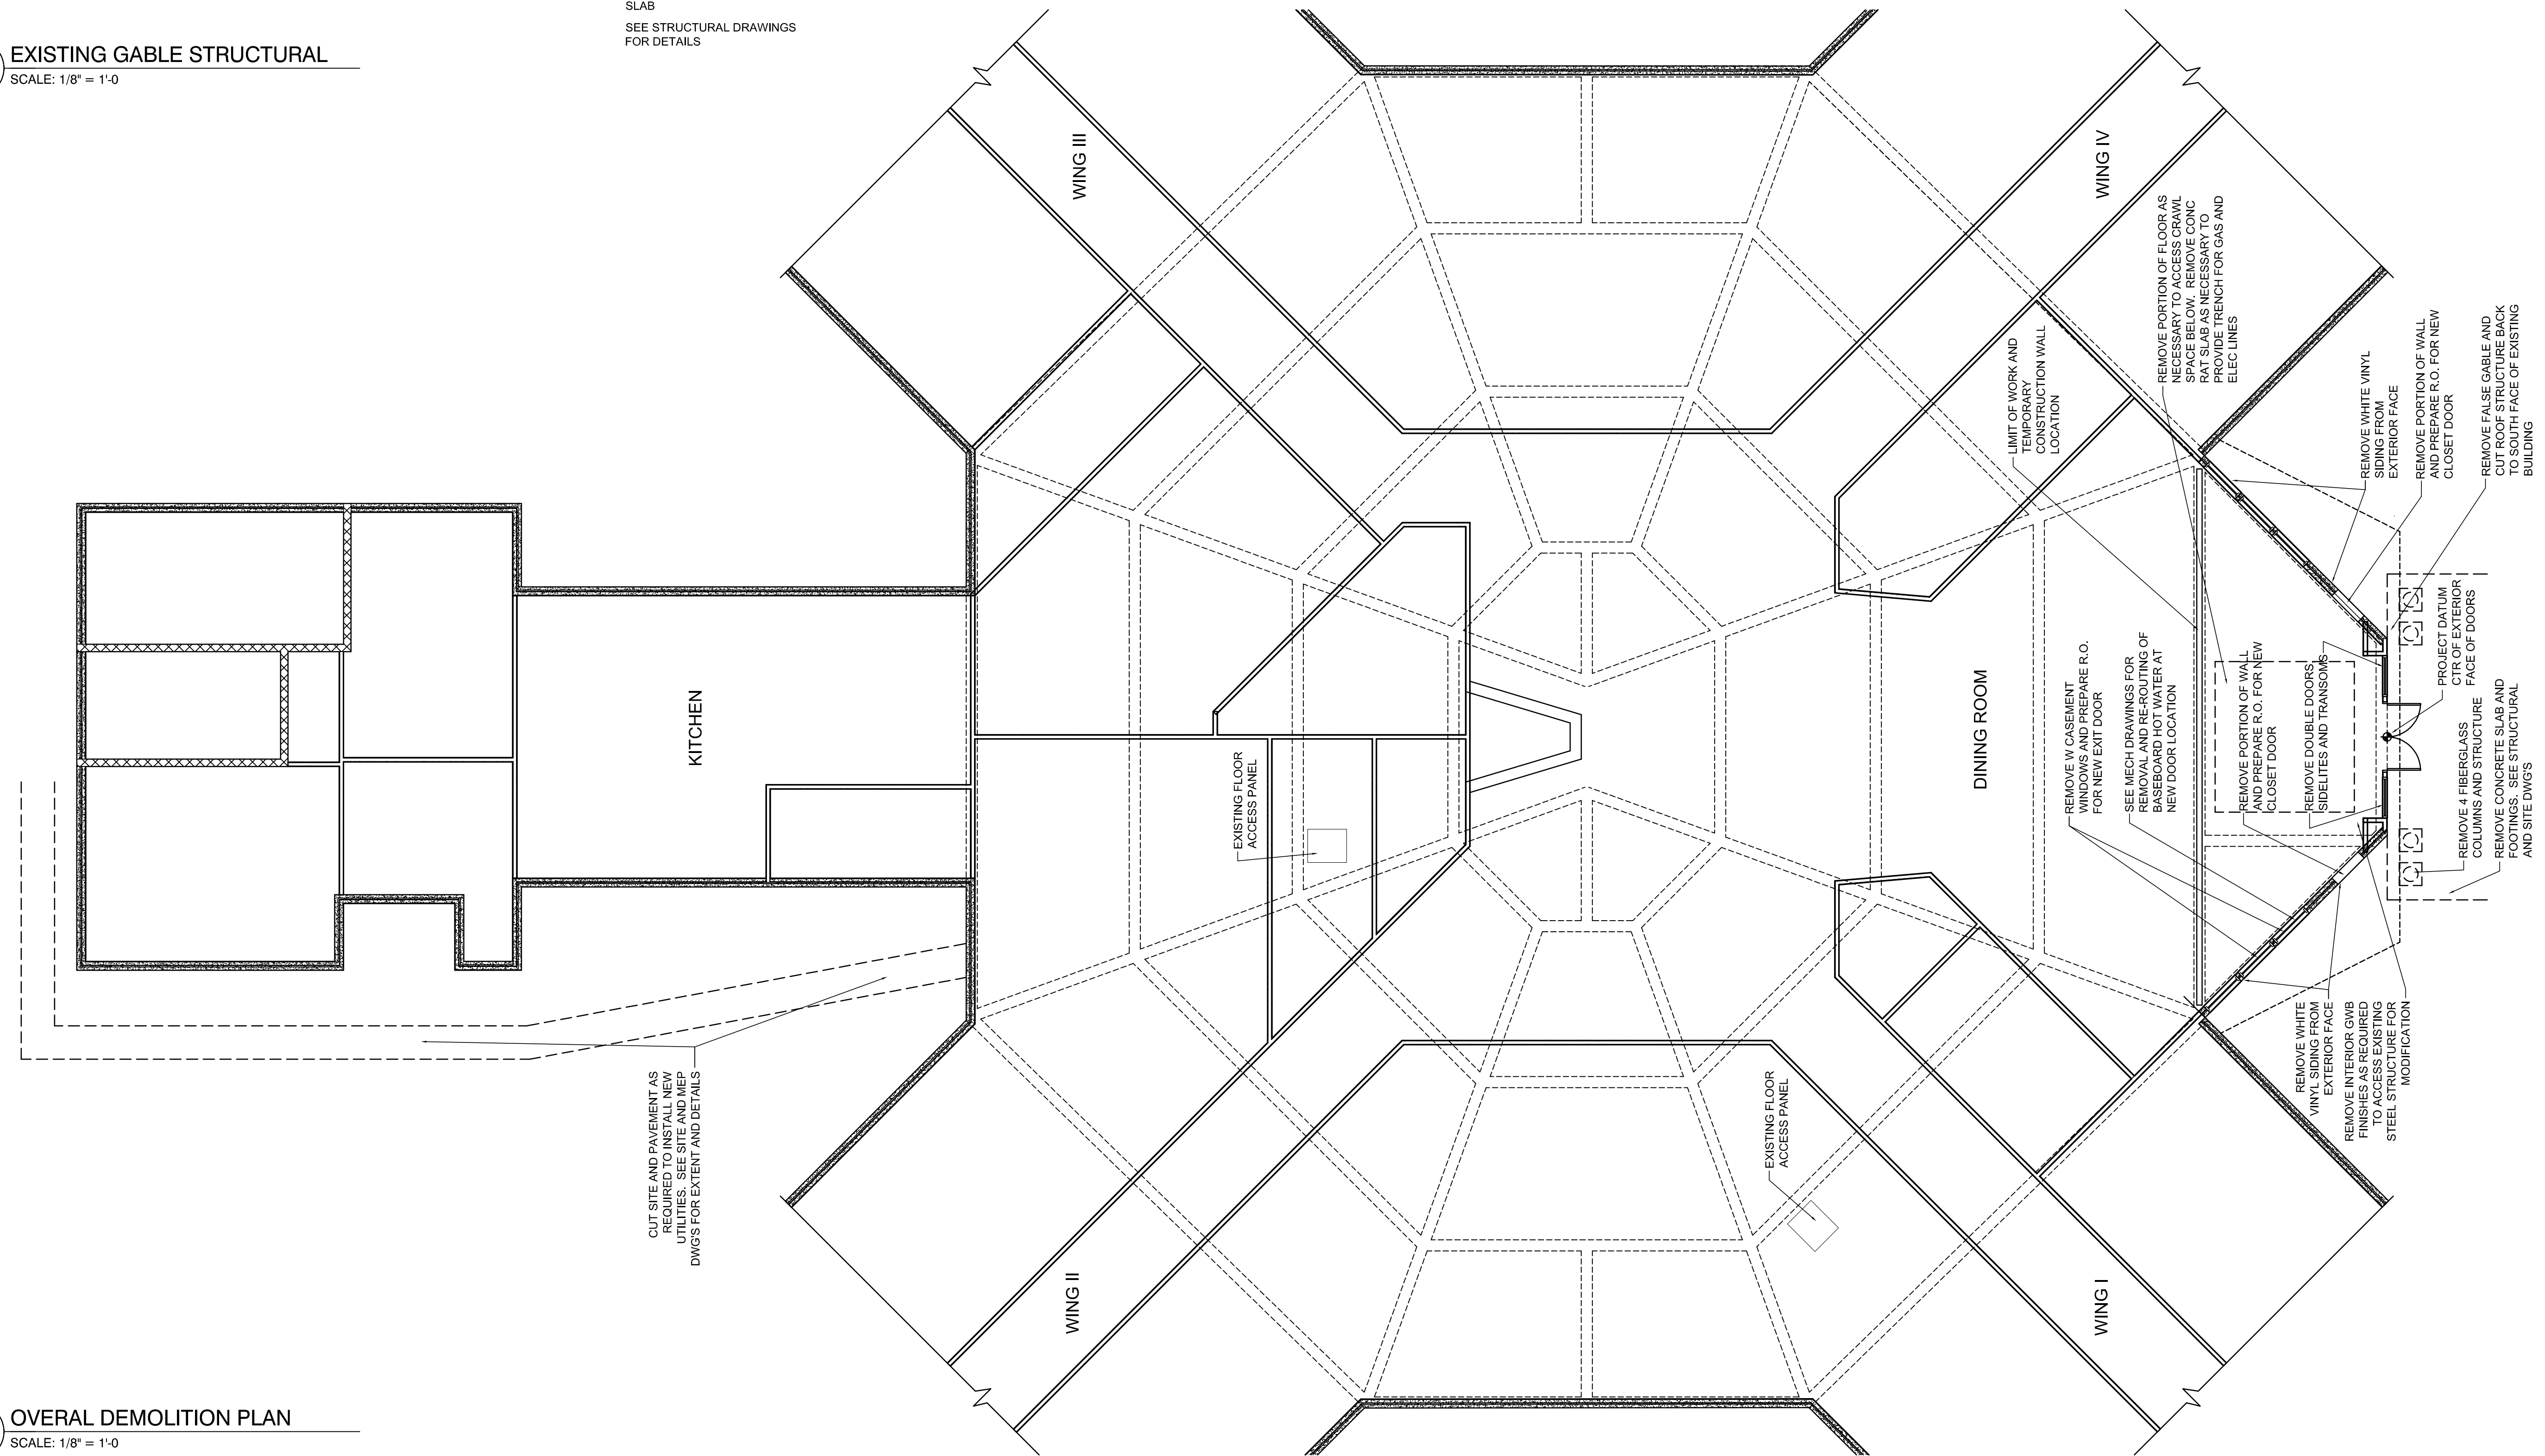

CUT SITE AND PAVEMENT AS REQUIRED TO INSTALL NEW UTILITY LINES AND SEE DWGS FOR EXTENT AND DETAILS

2 OVERALL DEMOLITION PLAN  
 SCALE: 1/8" = 1'-0