

GENERAL NOTES:

1. REPORT ANY DISCREPANCIES TO THE ARCHITECT. CONTRACTOR SHALL PROCEED WITH WORK ONLY AFTER DISCREPANCIES HAVE BEEN RESOLVED BY THE ARCHITECT.
2. EXISTING BUILDING COMPONENTS AND WORK CURRENTLY COMPLETED AND IN PLACE DURING CONSTRUCTION WHICH IS AFFECTED BY NEW WORK AND DEMOLITION, OR WHICH MAY BE DAMAGED BY THE CONTRACTOR OR ANY SUBCONTRACTOR, SHALL BE REPLACED OR RESTORED TO THE ORIGINAL CONDITION AND COLOR AS APPROVED BY THE ARCHITECT.
3. THE BUILDING SHALL BE CONSTRUCTED TO CONFORM BY ALL GOVERNING CODES INCLUDING 2009 IBC (MUBEC), NFPA 101 2009, MAINE HUMAN RIGHTS'S COMMISSION GUIDELINES, STATE OF MAINE PLUMBING CODE, NEC 2005, AND ANSI.
4. ALL EXISTING CONDITIONS ARE TO BE FIELD VERIFIED BY THE CONTRACTOR PRIOR TO FABRICATION. THIS INCLUDES DELIVERY PROCEDURES, DIMENSIONS AND MATERIALS.
5. DRAWINGS ARE NOT TO BE SCALED. CONTRACTOR SHALL VERIFY DIMENSIONS AND CONDITIONS. APPARENT DISCREPANCIES REQUIRING CLARIFICATION SHALL BE DIRECTED TO THE ARCHITECT PRIOR TO COMMENCEMENT OF THE WORK IN QUESTION.
6. DEMOLITION MAY REQUIRE SELECTIVE REMOVAL OF EXISTING MATERIALS, TEMPORARY BRACING AND STRUCTURAL SHORING. REMOVAL OF ALL MATERIALS DISMANTLED NOT INTENDED FOR REUSE SHALL BE DISPOSED OF IN COMPLIANCE WITH LOCAL REGULATIONS.
7. THIS PROJECT SHALL NOT CONTAIN HAZARDOUS MATERIALS OF ANY TYPE, INCLUDING BUT NOT LIMITED TO ASBESTOS.
8. THE CONTRACTOR SHALL OBTAIN ALL REQUIRED PERMITS FROM THE APPROPRIATE OFFICIALS PRIOR TO COMMENCING THE WORK AND INSPECTIONS AND APPROVALS UPON COMPLETION OF THE WORK.
9. WHERE ONLY A SINGLE PRODUCT OR MANUFACTURER IS NAMED, PROVIDE THE PRODUCT INDICATED. SUBSTITUTIONS SHALL BE PERMITTED ONLY WHEN APPROVED BY THE OWNER OR THE OWNER'S AUTHORIZED REPRESENTATIVE THROUGH WRITTEN DIRECTIVE.
10. THE LOCATION OF ALL DOOR FRAMES NOT DIMENSIONED SHALL BE 4" FROM ADJACENT WALLS UNLESS OTHERWISE INDICATED.
11. ALL PARTITIONS SHALL EXTEND FROM FLOOR TO UNDERSIDE OF SUPPORTING STRUCTURE ABOVE UNLESS OTHERWISE NOTED.
12. INSTALL BLOCKING BEHIND ALL SURFACE APPLIED FIXTURES, TRIM, GRAB BARS, SHELVES, CHAIR RAILS, PICTURE RAILS AND BASE MOLDINGS.
13. AT PROJECT CLOSEOUT, SUBMIT SPECIFIC WARRANTIES, WORKMANSHIP BONDS, MAINTENANCE AGREEMENTS, FINAL CERTIFICATIONS AND SIMILAR DOCUMENTS.
14. COMPLETE FINAL CLEANUP AT PROJECT CLOSEOUT. TOUCH-UP, REPAIR AND RESTORE ALL MARRED EXPOSED FINISHES.
15. IF TWO CONFLICTING CONDITIONS OR DETAILS EXIST IN THIS DRAWING SET OR ASSOCIATED SPECIFICATIONS THE CONTRACTOR SHALL MAKE THEM KNOWN TO THE ARCHITECT. IT SHALL BE THE ARCHITECT'S CHOICE TO DECIDE WHICH CONDITION OR DETAIL APPLIES, AT NO ADDITIONAL COST.

REVISIONS:


07/24/14 CM REVIEW REVISIONS



5 FUNDY ROAD Phone: 207-781-3344
 FALMOUTH, ME 04105 Fax: 207-699-5564
 Online @ foresidearchitects.com

Project Status:
 BIDDING &
 PERMIT SET

Project Number:
 SRH0314

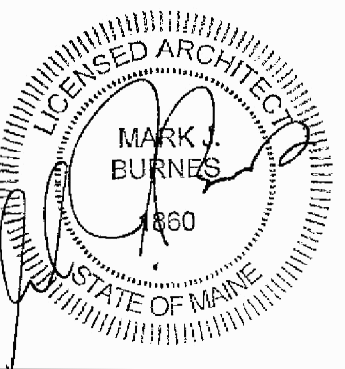

Seaside Rehabilitation
 and Healthcare Center
 Lobby / Rehab Renovation
 850 Baxter Boulevard
 Portland, Maine

Drawing Name:
 FIRST FLOOR RCP

Scale:
 AS NOTED

Date:
 07/18/14

SHEET:


A501

**REFLECTED CEILING
 PLAN LEGEND**

- | | |
|--|--|
| | 2'-0" x 2'-0" CEILING GRID & TILES
REFER TO FINISH SCHEDULE
FOR TILE TYPE AND FINISH |
| | DRYWALL SUSPENSION SYSTEM
SUSPENDED GWB FINISHED CEILING |
| | CROWN MOULDING |
| | BATHROOM EXHAUST |
| | EXIT SIGN |
| | RECESSED DOWNLIGHT |
| | CORRIDOR CEILING MOUNTED
LIGHT FIXTURE |
| | PENDENT |
| | 2 X 2 LIGHT FIXTURE
GWB SURFACE |
| | 2 X 4 LIGHT FIXTURE
GWB SURFACE |
| | SURFACE MOUNT LIGHT
FIXTURE RESIDENT BATH
GENERAL LIGHTING |
| | WALL MOUNT LIGHT
RESIDENT BATH
VANITY LIGHTING |
| | WALL MOUNT LIGHT
RESIDENT BATH
VANITY LIGHTING |
-
- | | | |
|----|--|--|
| H | | SCONCE LIGHT FIXTURE |
| J | | UNDER COUNTER LIGHT |
| K | | PICTURE LIGHT |
| L | | 2 X 2 LIGHT FIXTURE
(REFER TO RCP FOR
ACT GRID OR GWB SURFACE) |
| M | | 2 X 4 LIGHT FIXTURE
(REFER TO RCP FOR
ACT GRID OR GWB SURFACE) |
| N | | RECESSED DOWN LIGHT
WET ENVIRONMENT |
| Q | | COVE UPLIGHT
2'-0" WIDE @ 8'-0" |
| R | | COVE UPLIGHT
4'-0" WIDE @ 8'-0" |
| S | | CONF ROOM
PENDENT FIXTURE |
| T | | GREAT ROOM
LARGE PENDENT |
| X | | REUSED SALVAGED
CORRIDOR LIGHTS |
| SP | | EXISTING SPRINKLER HEAD |

GENERAL REFLECTED CEILING NOTES:

1. SEE ELECTRICAL PLAN E101 FOR COMPLETE ELECTRICAL SCHEDULE & SPECS.

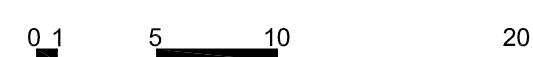

1 REFLECTED CEILING PLAN
 SCALE: 1/8" = 1'-0"

