


CONSULTANTS



Ranor Mechanical  
P.O. Box 5036  
962 Main Street  
North Jay, ME 04262

OWNER

1406 Seaside  
Baxter BLVD  
Portland, ME

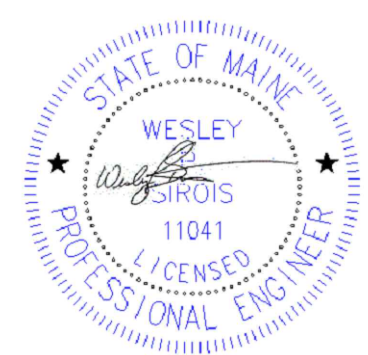

MARK	DATE	DESCRIPTION
SCALE:	1/8" = 1'	
PROJECT NO:	----	
CAD DWG FILE:	FAB_PLUMBING.DWG	
DRAWN BY:	WFS	
CHK'D BY:	###	
COPYRIGHT:		

SHEET TITLE  
**First Floor Plumbing**

**P1-0**

SHEET SHEET INDEX OF TOTAL SHEETS

