

Dimensions

① Supply connection (note)

② Return connection (note)

③ Control panel

④ Electrical entrance openings


⑤ Vent connection (note)

⑥ Air connection (note)

⑦ Gas connection (note)


⑧ Pressure/temperature gauge

⑨ Condensate drain (1" PVC)

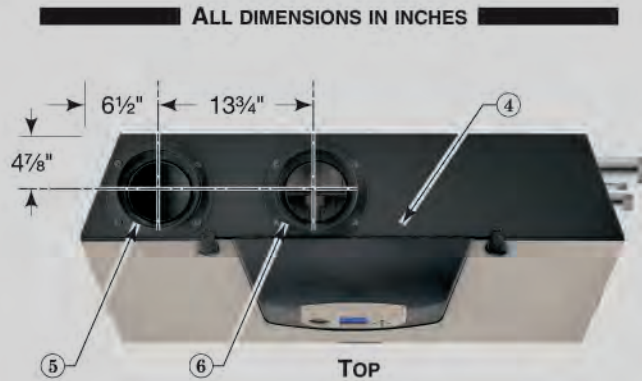

Note:
See table below for vent connections and piping sizes.

Featuring
UControl
Flexibility

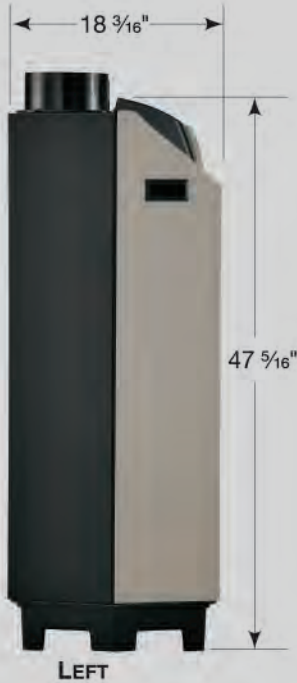

AHRI Certified Ratings						Data							Dimensions			
Model	Part Number	Input Maximum (MBH)	Input Minimum (MBH)	Gross Output	Net MBH	Efficiency		Vent Size Up To 100'	Vent Material	Combustion Air Up To 100'	Water Volume (Gal)	Minimum Gas Pressure	Approx. Shipping Weight (Lbs)	Approx. Operating Weight (Lbs)	Supply/Return Tappings	Gas Connection Size
						Thermal	Combustion									
550	383-600-010	550	110	517	445	93.9%	94.7%	6"	PVC	6"	5.5	3.5"	505	478	2"	1 1/4"

*Model 750 extends a maximum of 30 feet at 6", 100 feet at 8".