


EXISTING FIRST FLOOR PLAN

DEMOLITION  
SCALE 1/4" = 1'-0"

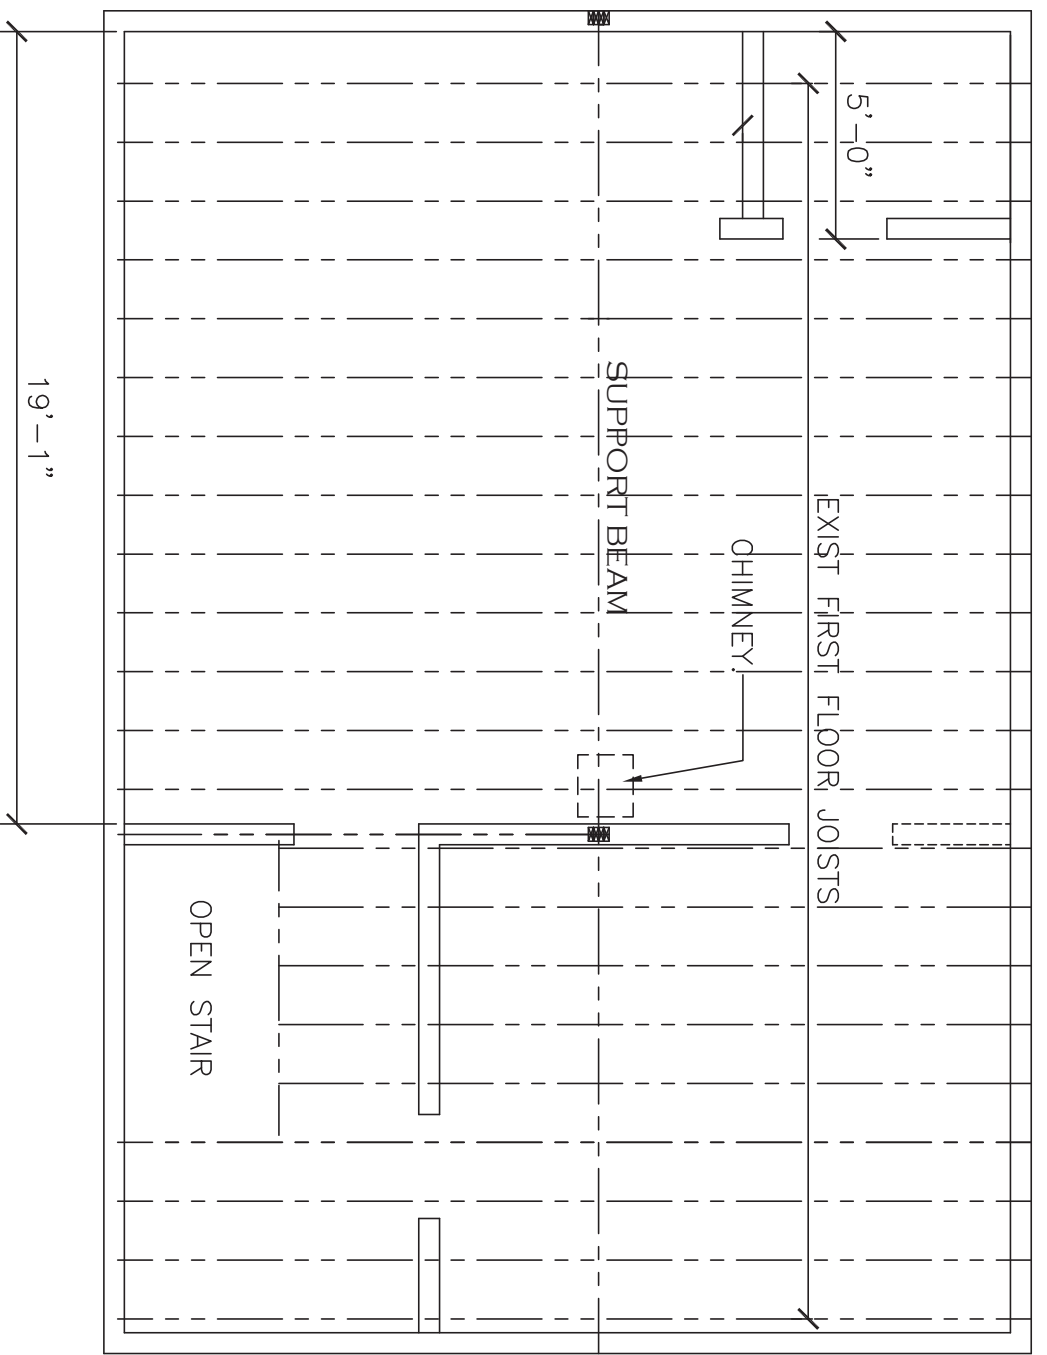

FIRST FLOOR FRAMING PLAN

SCALE 1/4" = 1'-0"