


RENOVATED FIRST FLOOR PLAN

DEMOLITION
SCALE 1/4" = 1'-0"

- REMOVE WALLS TO OPEN SPACE
- ALL PLASTER AND LATHE TO BE REMOVED AND REPLACED WITH DRYWALL
- ALL PLUMBING AND ELECTRICAL TO BE UPDATED (SEPARATE PERMITS)
- ALL EXISTING CABINETS TO BE REMOVED AND REPLACED

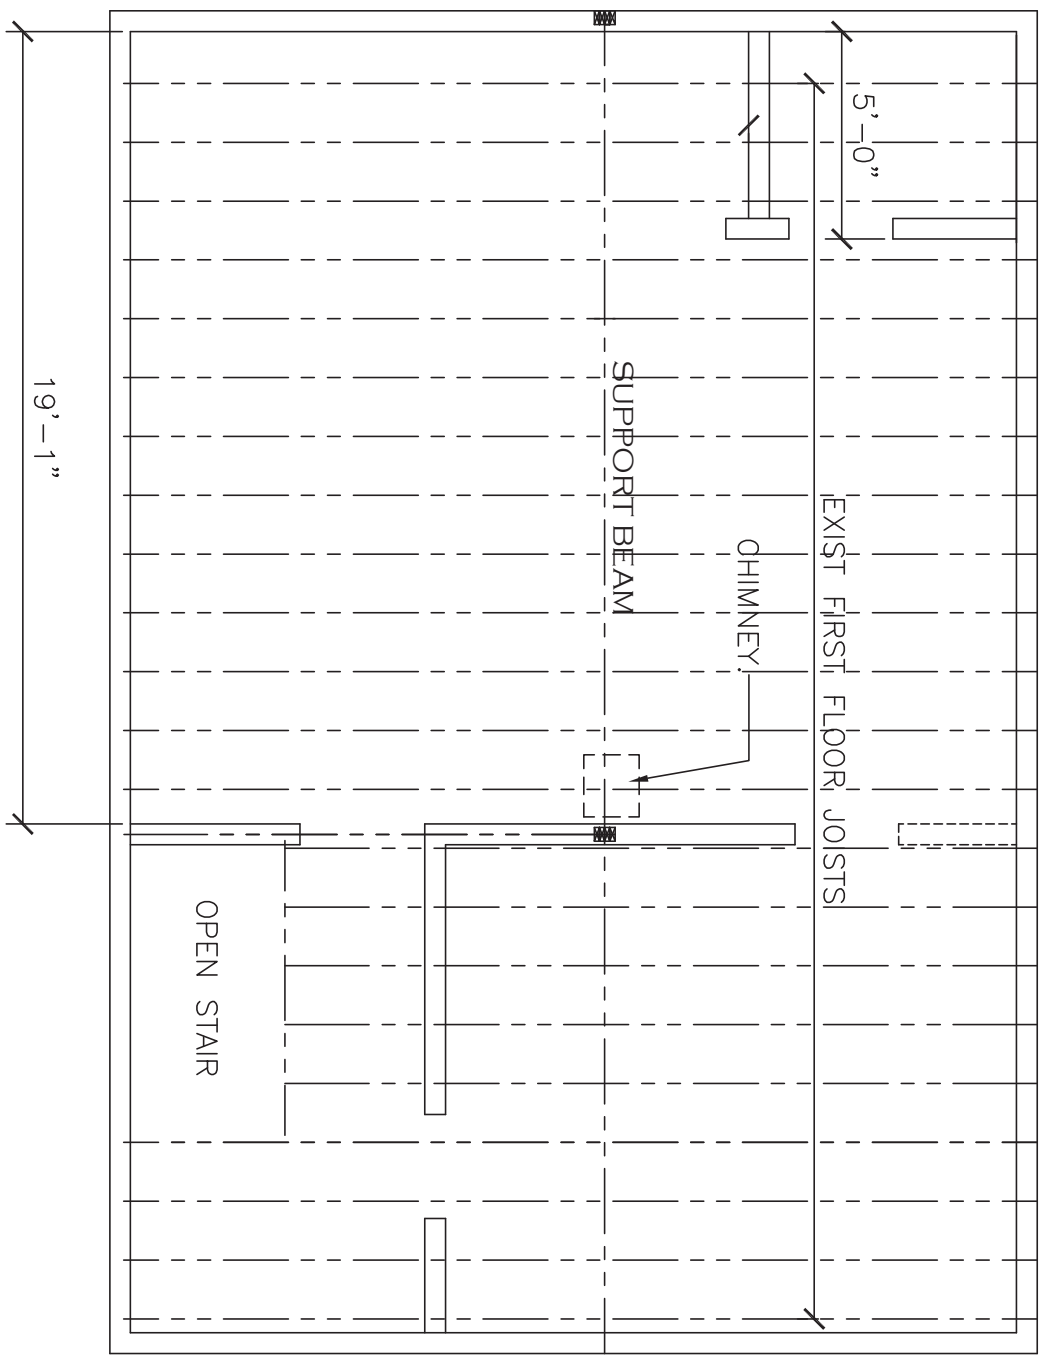

FIRST FLOOR FRAMING PLAN

SCALE 1/4" = 1'-0"