


23.75-in x 37.75-in
Double Hung Window
to be Installed here

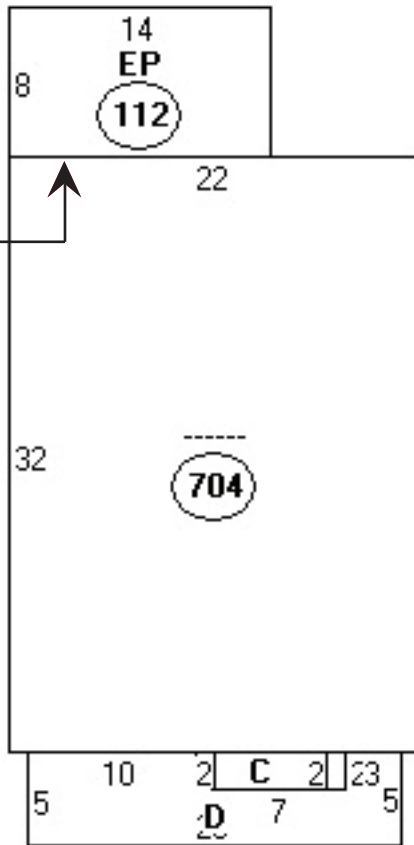

Descriptor/Area

- A: -----
704 sqft
- B: EP
112 sqft
- C: FBAY
14 sqft
- D: OFP
86 sqft