


Attached to house -

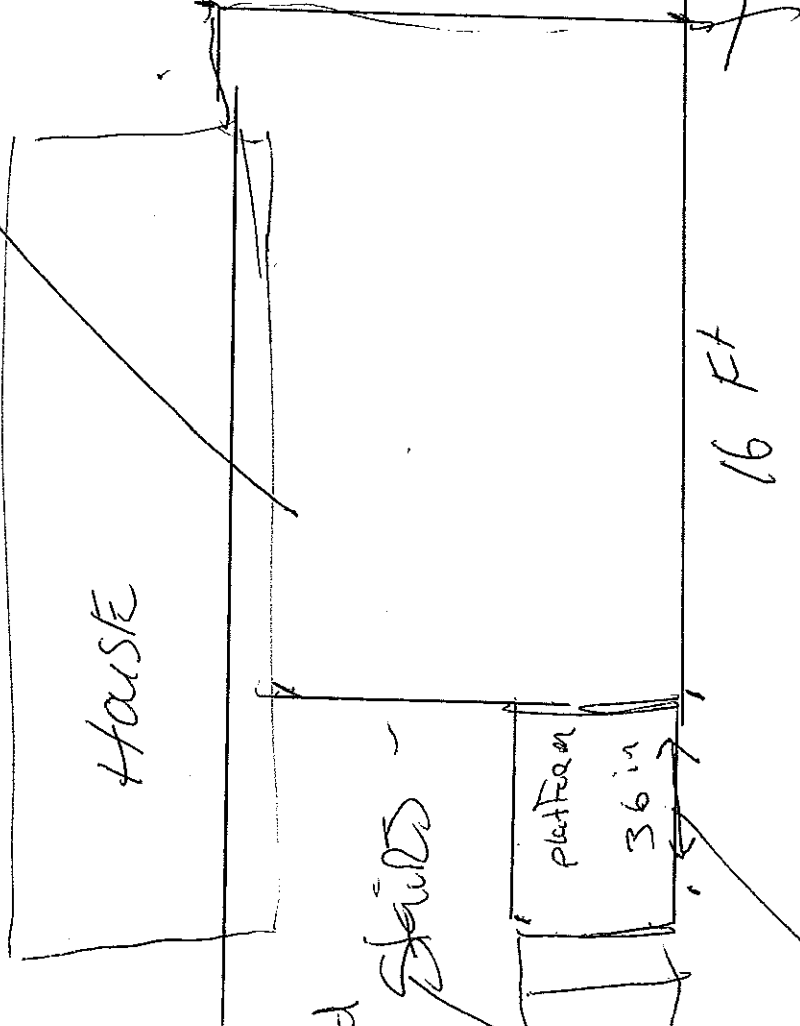

18 Ft
From DEC
to Property Line

HOUSE

7/8 Rise -
10 in tread

stairs

platform
36 in

Railings 36 in Long
36 in High

16 Ft

12 Ft