

Non-ADA Fabricated Sign Specifications

Job Name: Bellport Property Management
 Job #: 9133
 Customer Name: Bellport Property Manager
 Scope: MDO Blade Sign
 Sales Rep/Drawn By: JK/JK
 Revision #:
 Date: 1.21.2013
 File Location: J:\Bellport Property Mgt_9133

WELCH SIGNAGE
 237 BARKSDE
 3000 WOODBRIDGE

Sign Components

Face Material/Thickness: 1/2" MDO
 Edges: Straight
 Corners: Square
 West System: Yes
 Insert: NA
 First Surface Color: White
 Second Surface Color: NA
 Vinyl Color: Burgundy / Dark Gray
 2nd Layer NA
 First Surface Color: NA
 Second Surface Color: NA
 Sides: Double

Graphic Content

Process: Front applied vinyl
 Copy Height: Varied 1.5-4.25"
 Copy Style: Per BP Logo
 Copy Color: Gray/Burgundy


Mounting

Hardware: NW Forge Bracket Style B 58"
 Holes: Location: See Drawing
 Mounting Location: See Photo Dropin Between Light
 Tape: NA
 Surface: NA

Glass Backer/mat/color: NA
Frame

Type: NA
 Size: NA
 Color: NA

Proofed - In Design: In Production:

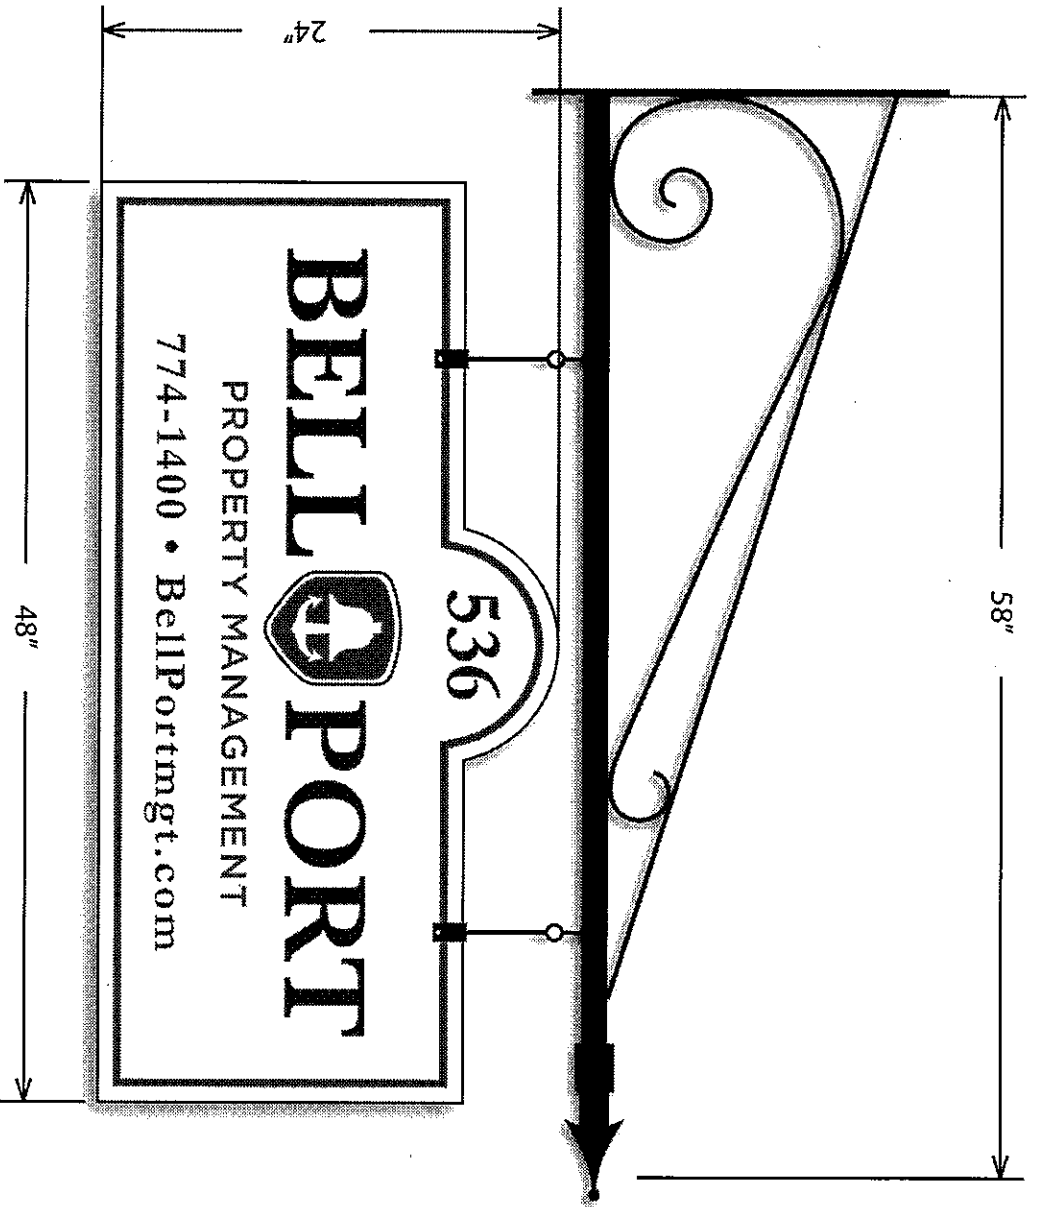



Approved By: _____

Date: _____

DISCLAIMER: Welch is not responsible for the output of customer supplied files or logos. It is the customer's responsibility to make sure they have supplied the files in the correct resolution and PMS colors. Colors will vary from monitor to printer. Welch is not responsible for color variation. Custom proof color matching is available for an additional fee. Please call or visit www.welchusa.com/work for file information.

VEHICLES: Although Vehicle Graphics are meant to last 3-5 years, Welch will only warrant the replacement of vehicle graphics 60 days from the install date. Graphics are a temporary advertisement. Please note that sunlight, bad weather, rocks, pressure washing and incorrect care of your graphics can shorten life span.

©2013 Welch Signage. All Rights Reserved. All information contained in this drawing is confidential; do not distribute do not reproduce.

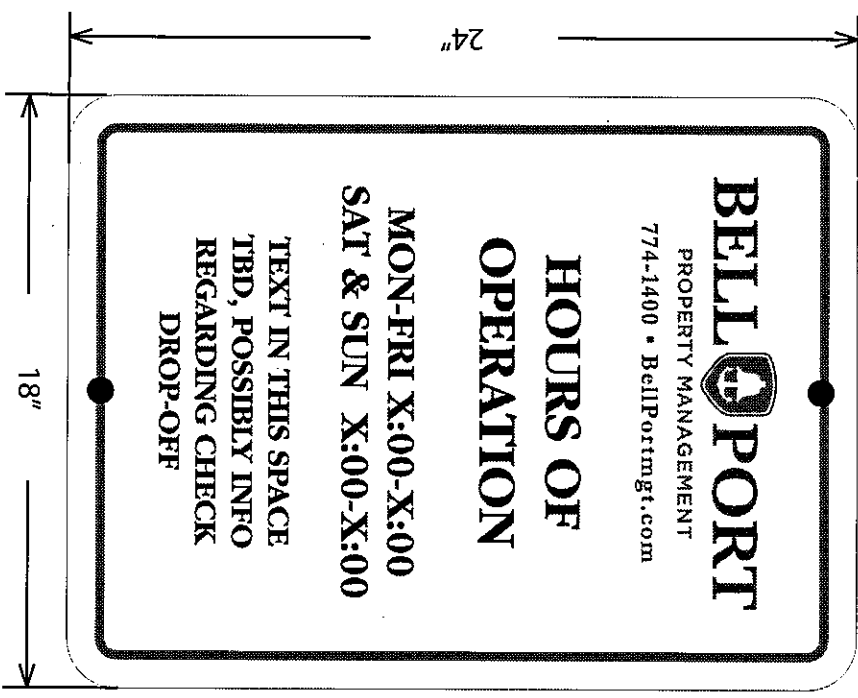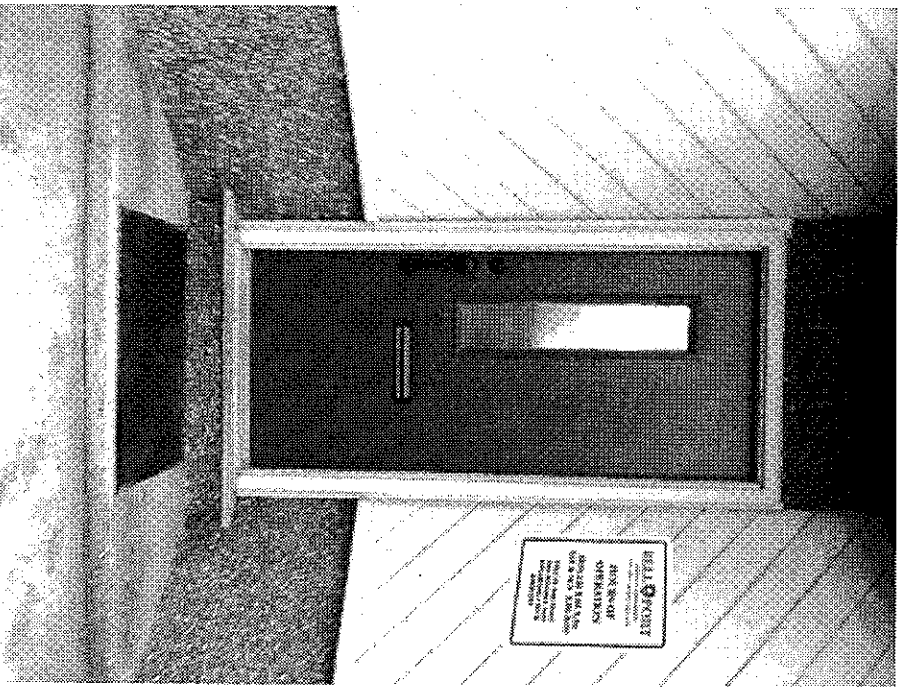

Approved By: _____

Date: _____

DISCLAIMER: Welch is not responsible for the output of customer supplied files or logos. It is the customer's responsibility to make sure they have supplied the files in the correct resolution and PMS colors. Colors will vary from monitor to printer. Welch is not responsible for color variation. Custom proof color matching is available for an additional fee. Please call or visit www.welchusa.com/proofwork for file information.

VEHICLES: Although Vehicle Graphics are meant to last 3-5 years, Welch will only warrant the replacement of vehicle graphics 60 days from the install date. Graphics are a temporary advertisement. Please note that sunlight, bad weather, rocks, pressure washing and incorrect care of your graphics can shorten life span.

©2013 Welch Signage, All Rights Reserved. All information contained in this drawing is confidential; do not distribute do not reproduce.

Digital / Vinyl Job Specifications

Job Name: Bellport Property Management

Job #: 9133

Customer Name: Bellport Property Manager

Scope: Aluminum Sign

Sales Rep/Drawn By: JK/JK

Revision #:

Date: 1.21.2013

File Location: J: Bellport Property Mgt_9133



207.883.6210
www.welchsignage.com

Sign Components

Rigid Substrate/Thickness: .080 Aluminum blan

Roll Stock: NA

Vinyl Color: Burgundy, Gray, Black

Corners: 1.5" Radius per stock

Machine Process

Process: Front applied vinyl

Sides: [x] Single [] Double

Artboard Size: see drawing

[] Cut [] Cut Contour NA

First Surface Color: NA

Second Surface Color: NA

Finishing

Edge Treatment: NA

Holes [x] YES [] NO Location: top & bottom

Mounting Location: See Drawing

Hardware: Screws for .080 Aluminum blanks

Tape: NA

Frame

Style/Size: NA

Color: NA

Proofed - In Design: _____ In Production: _____