


2nd Floor Bathroom Plan - USING EXISTING WALK-IN CLOSET.

8'5"

TOP VIEW

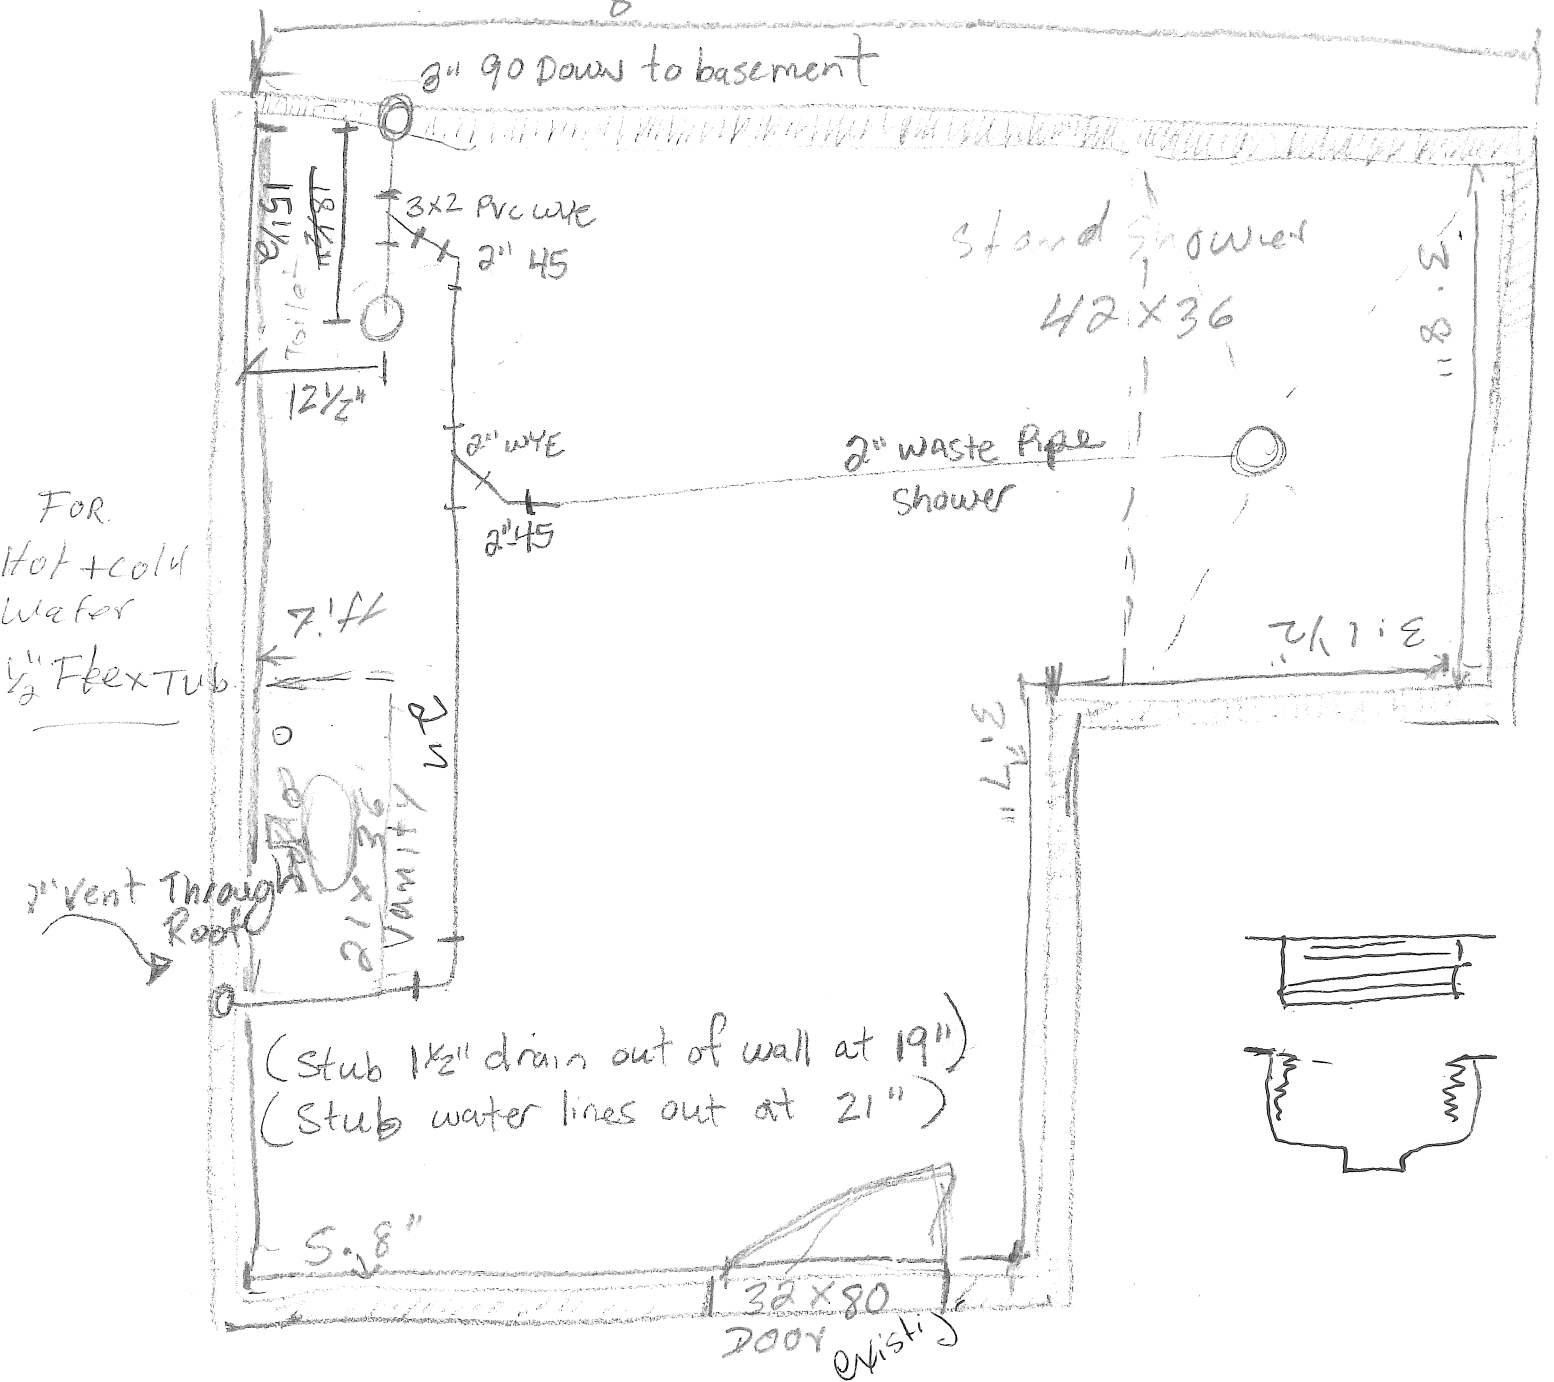

3 x 2" WYE MUST Roll upward above CL of PIPE.

