


To Whom It May Concern:

Replaced #14/2 w/ Ground NM cable W/ 12/2 w/ Ground NM cable from switch to light fixtures. Installed 20A S/pole switches for vent/LT & light fixtures installed two old work boxes for light fixtures for vanity. 20A ckt feeding the light fixtures & vent. Crimp all grounding wires @ PVC boxes.

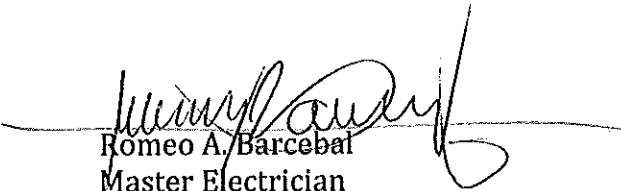

Romeo A. Barcebal
Master Electrician
Cell. 207-749-4291