


2 | 16 JOHANSEN ST REAR DECK/STAIR SIDE VIEW

- A** - SIMPSON STRONG TIE EPC6Z 6X END POST CAP AT ALL POST TO BEAM CONNECTIONS AT EDGES OF DECK
- B** - SIMPSON STRONG TIE ADJUSTABLE BASE A13A46Z TO CONNECT ALL POSTS TO CONCRETE FOOTERS

C - 1" THICK CEDAR DECKING FOR STAIR TRENDS AND DECKING

D - SIMPSON STRONG TIE AC6 6X

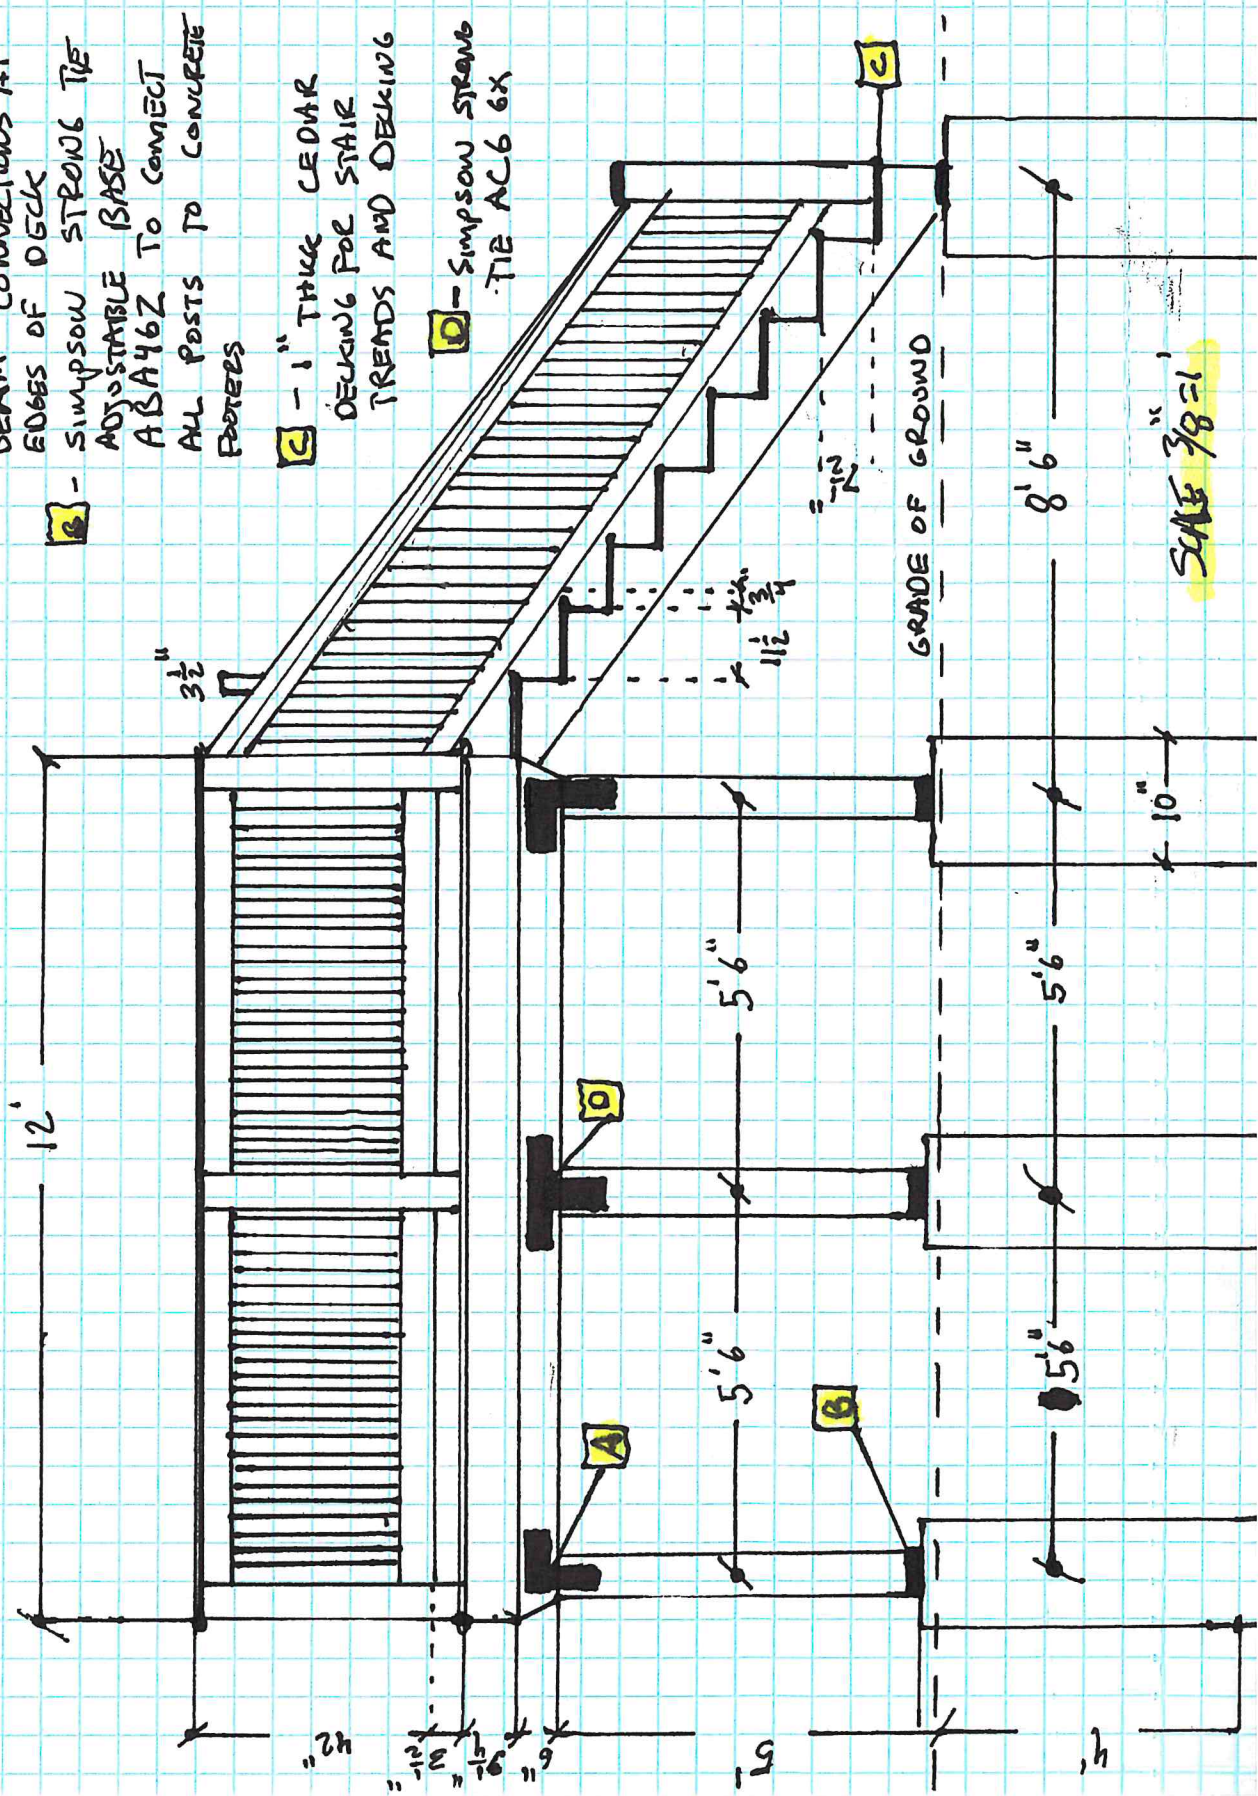

SCALE 3/8" = 1'