


965 | 16 JOHANSEN ST FRONT STAIR/DECK TOP VIEW

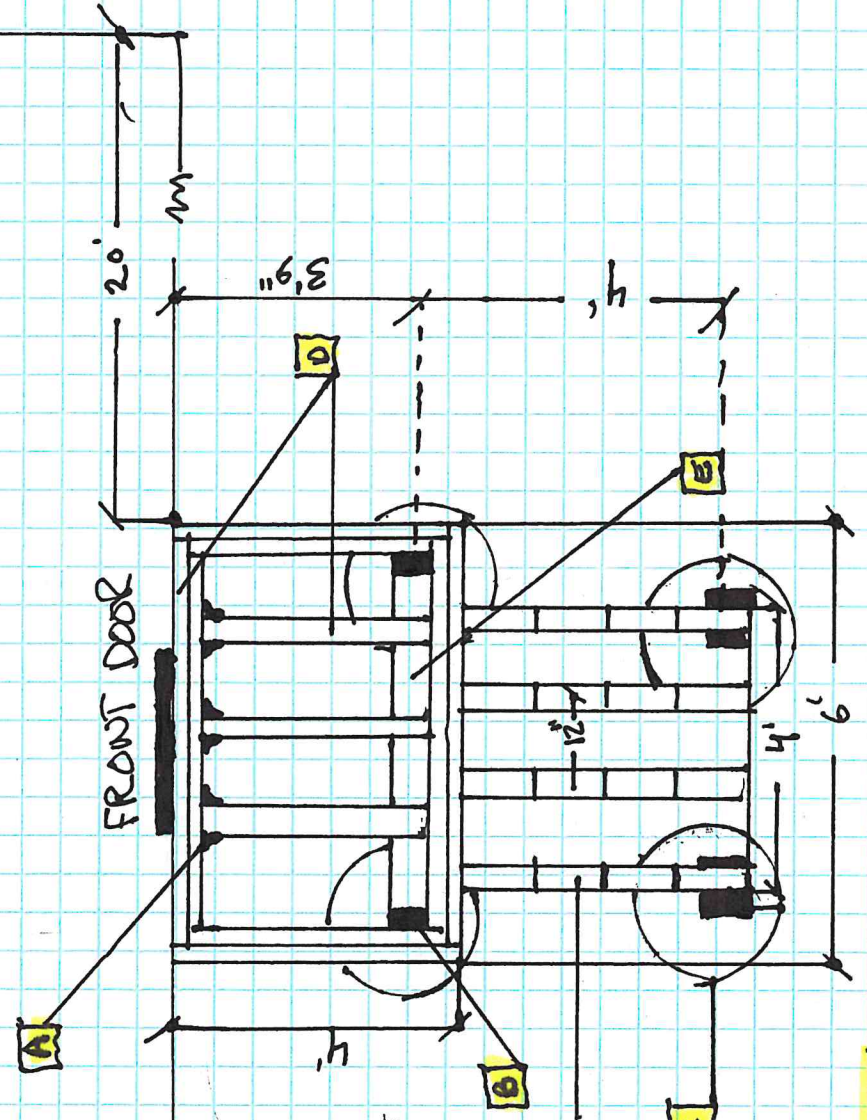

- A** - 2x10 STRONG TIE JOIST HANGERS LVL210
- B** - 4x6 PRESSURE TREATED POSTS
- C** - 10" DIAMETER SCHEDULE CONCRETE FOOTERS BURIED 4" BELOW GRADE
- D** - ALL RIM JOISTS / JOISTS / LEDGER BOARD TO BE 2x10 PRESSURE TREATED LUMBER
- E** - 4x6 PRESSURE TREATED BEAM CONNECTED POST TO POST

SCALE 3/8" = 1'