


- A** - SIMPSON STEELING TIE BASE A18A46Z CONNECTED TO CONCRETE FOOTER
- B** - 10" DIAMETER SANITUBE CONCRETE FOOTER
- C** - 4X6 BEAM PRESSURE TREATED
- D** - 4X6 POST PRESSURE TREATED
- E** - 1" THICK CEDAR DECKING FOR TREADS AND LANDING

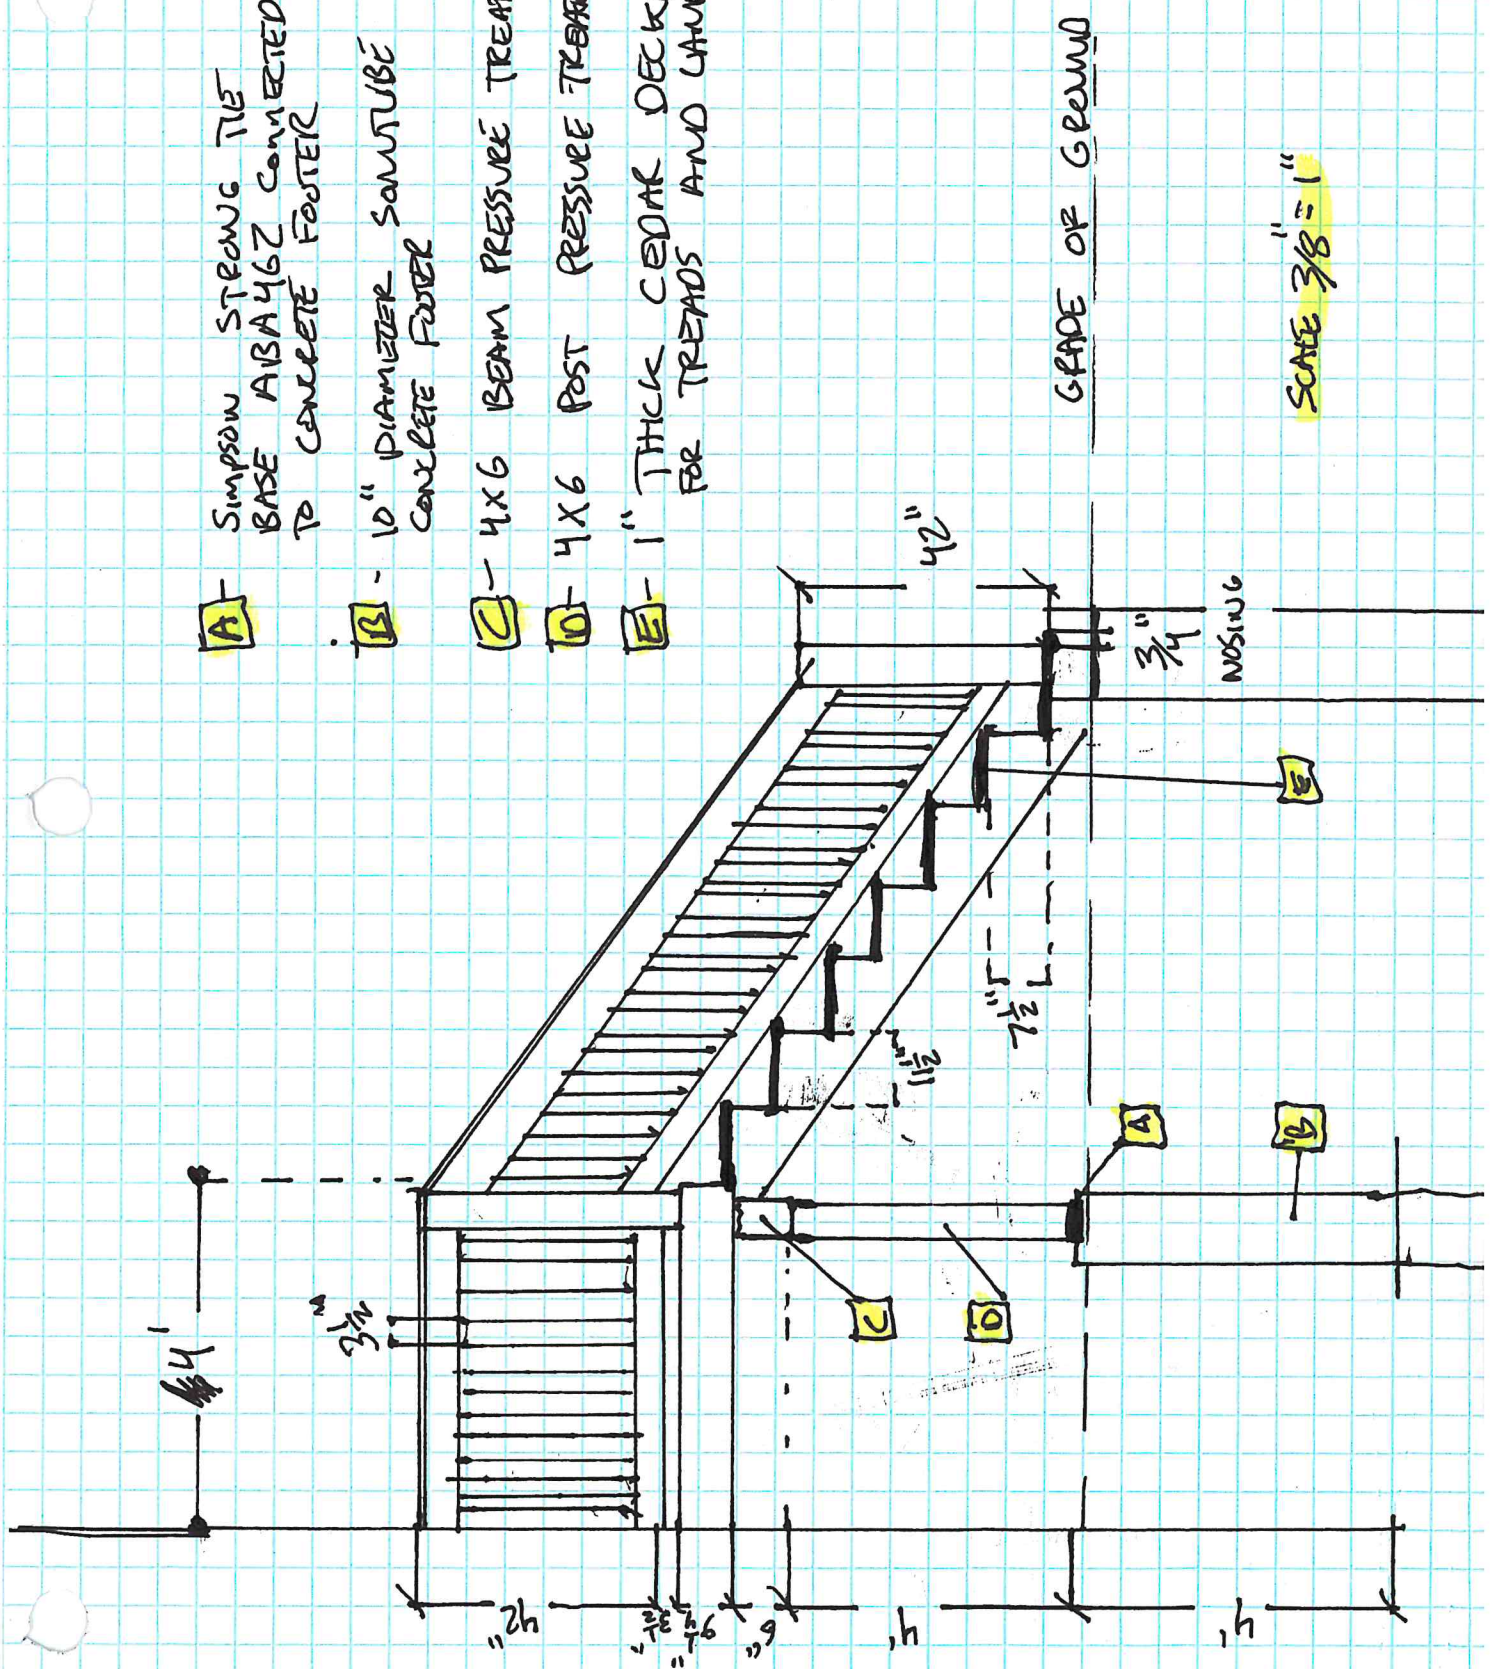

SCALE 3/8" = 1"