





③ HANDRAIL EXTENSION AT TOP

④ HANDRAIL EXTENSION @ BOTTOM

⑤ STAIR HANDRAIL

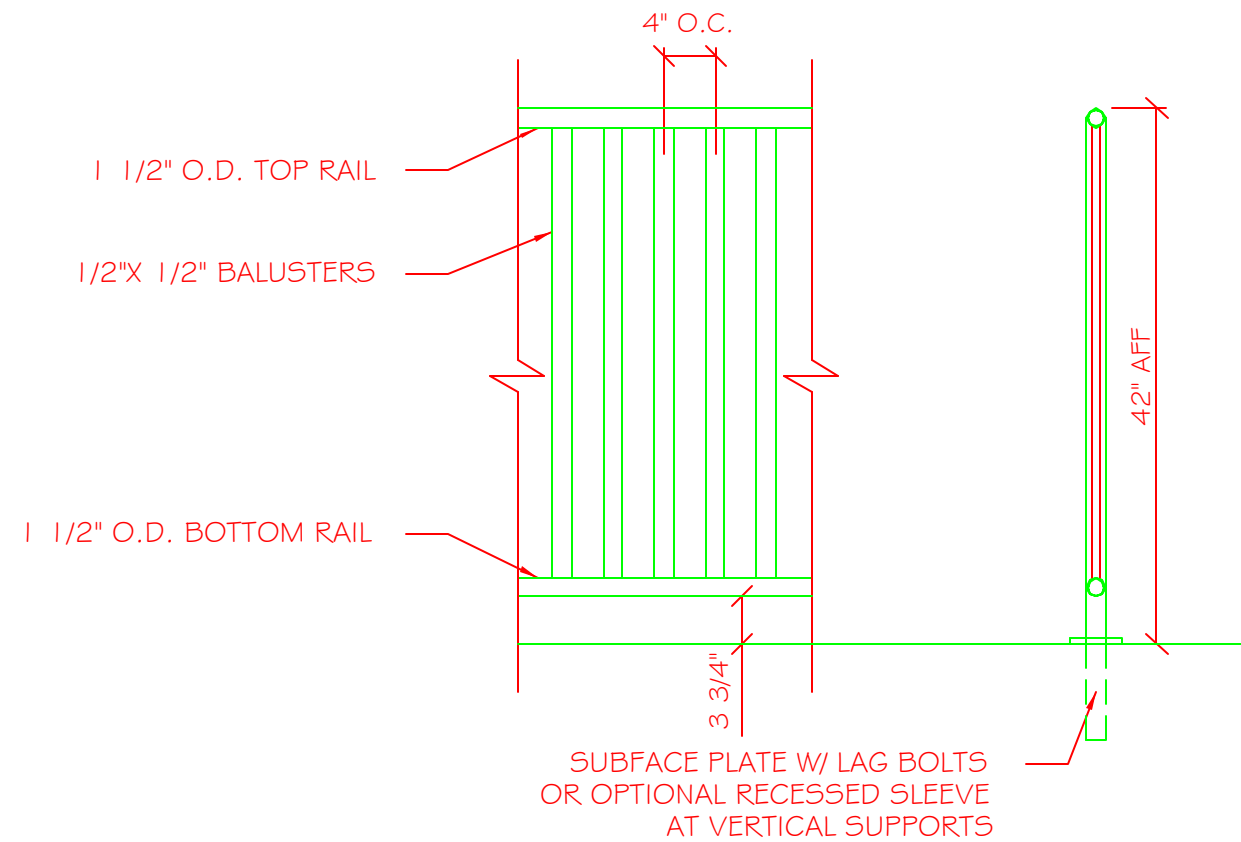

NOTE: 1 1/2" O.D. INTERMEDIATE VERTICAL SUPPORTS AT 6'-0" O.C. MAX.

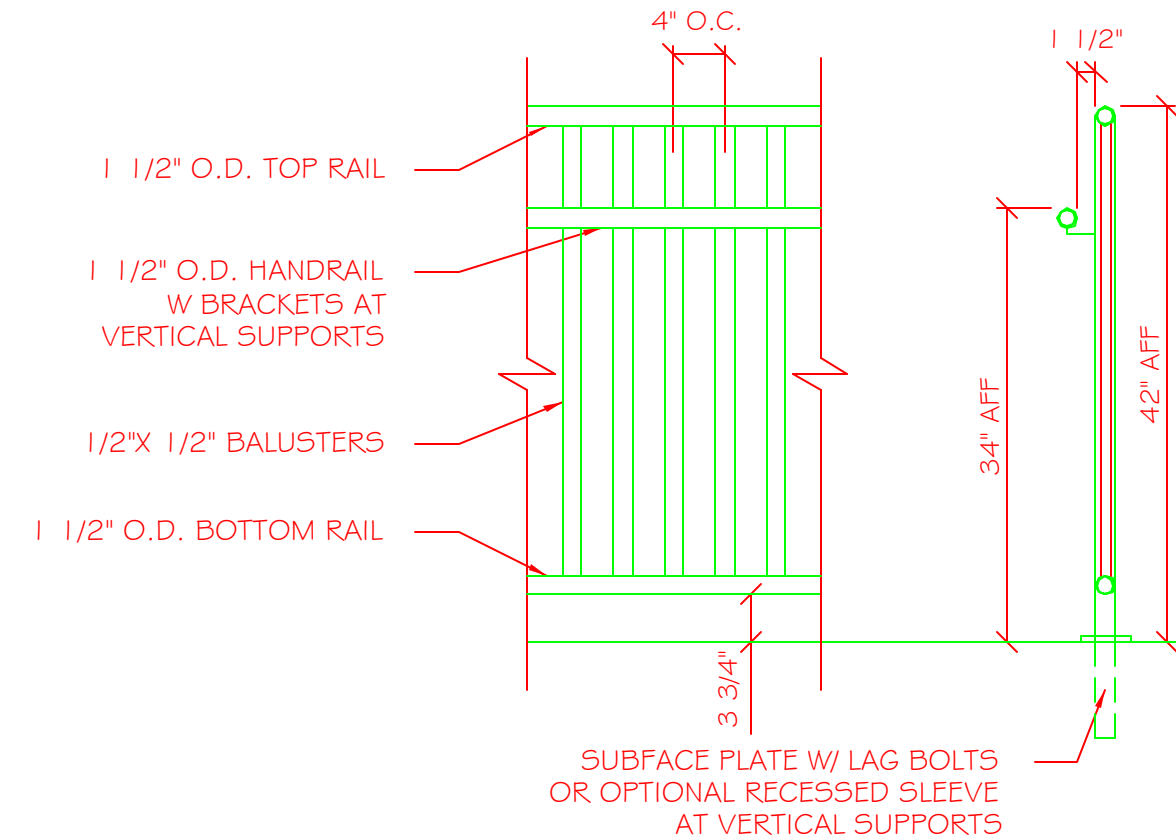

NOTE: 1 1/2" O.D. INTERMEDIATE VERTICAL SUPPORTS AT 6'-0" O.C. MAX.

⑥ TYPICAL GUARDRAIL

⑦ TYPICAL HANDRAIL AT GUARDRAIL