


68 INVERNESS ST., PORTLAND, ME

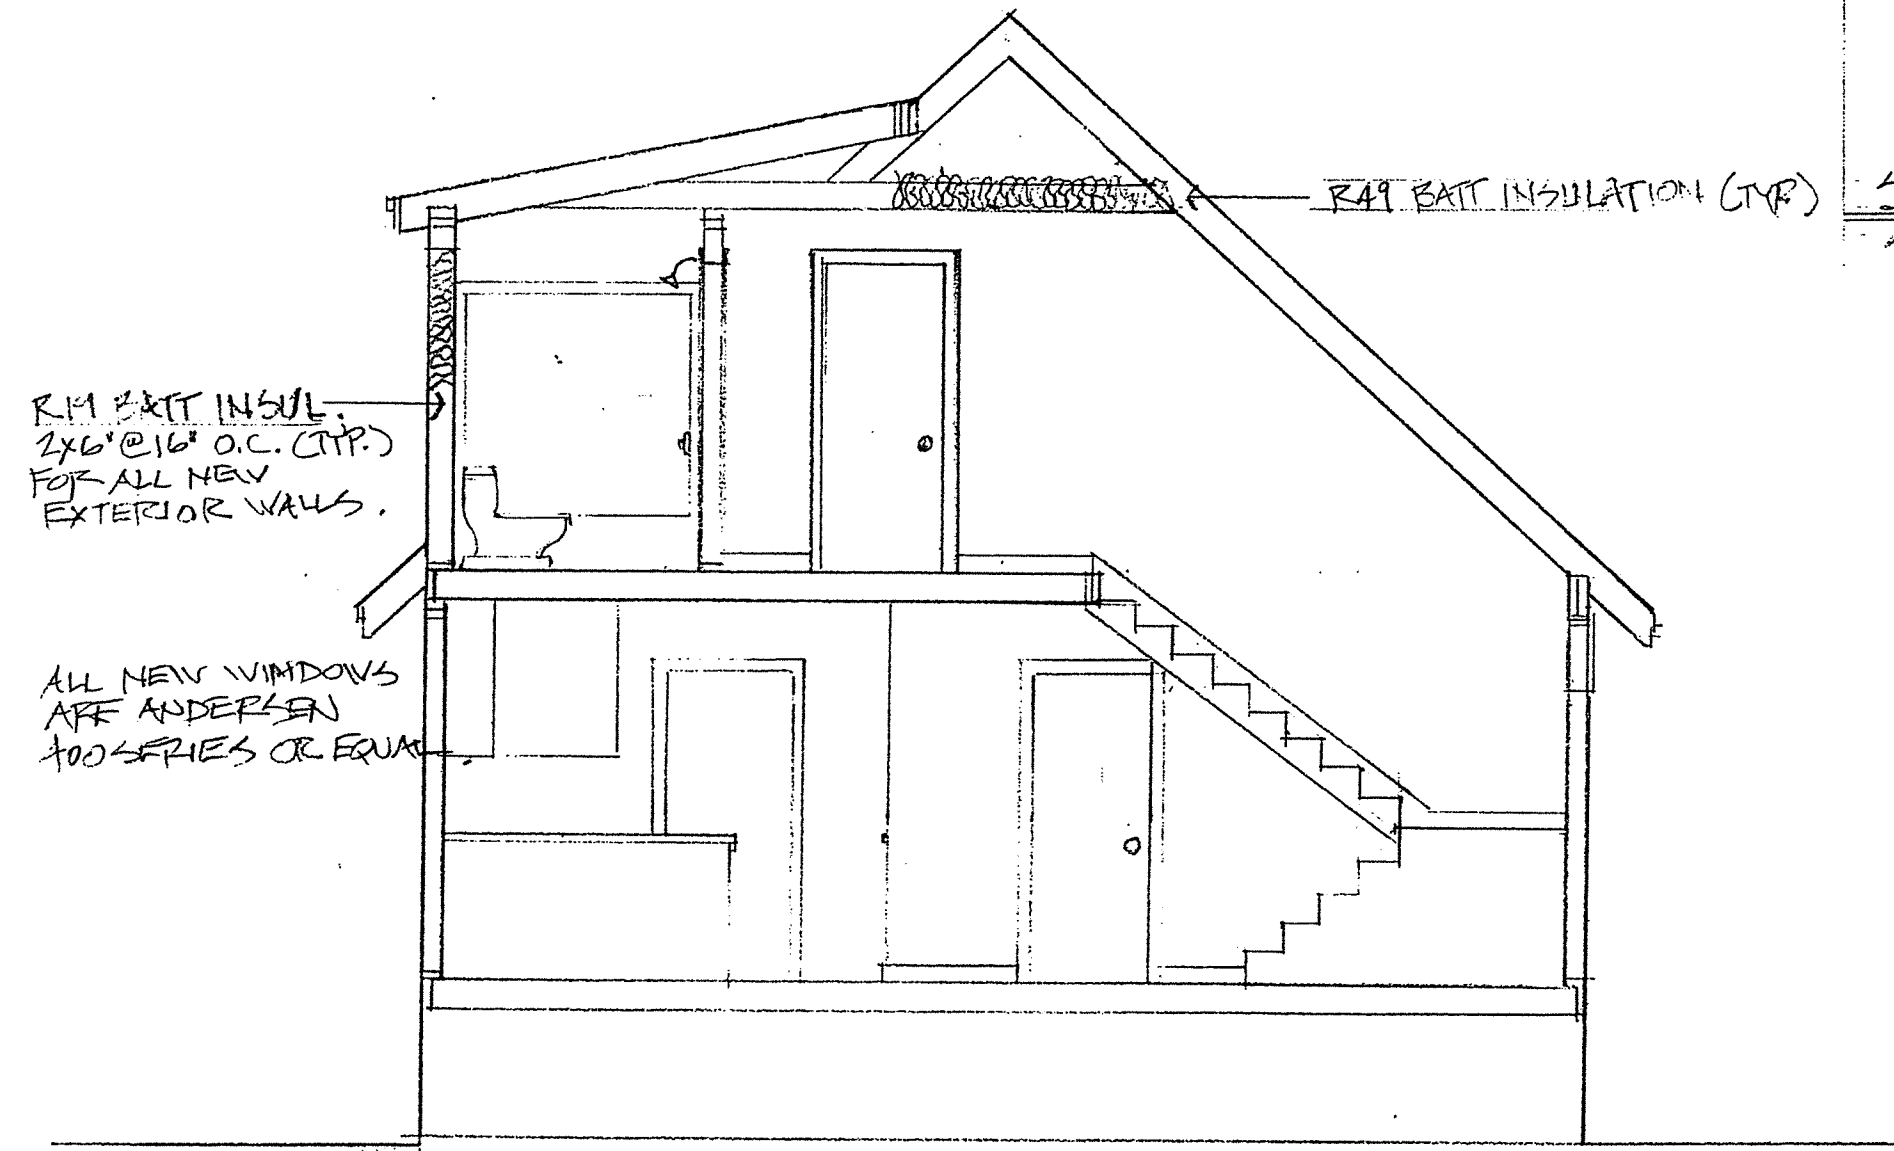

SECTION B-B  
SCALE: 1/4" = 1'-0"