


Left Elevation
Scale: 1/4" = 1'-0"

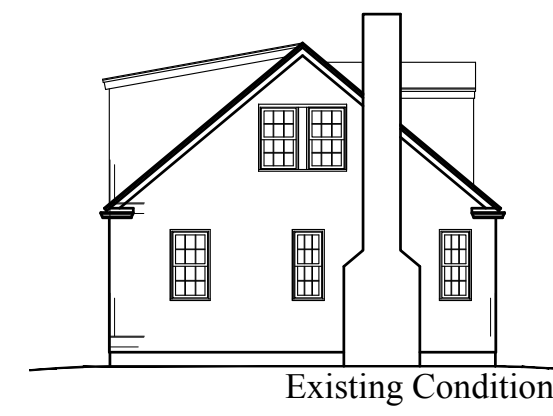

Main Elevation
Scale: 1/4" = 1'-0"



NO.	DATE	DESCRIPTION
REVISIONS		



Right Elevation
Scale: 1/4" = 1'-0"



Rear Elevation
Scale: 1/4" = 1'-0"




Window Schedule
Andersen - Discuss Optional products and details with Owner
Muntins as shown

Model	TYPE	HEADER ELEVATION	REMARKS
A	TW20310	Double Hung	Match Adjacent Door
B	NOT USED		
C	TW2042	Double Hung	Match Adjacent Door
D	FWH5468R	French Door	See Diagram
E	CW235	Casement	Match Existing
F	CW14	Casement	Match Existing
G	20210	Double Hung	See Sections
H	AN2251	Awning	See Sections
I	5068R	Sliding Door	Factory Muller
J	24210	Double Hung	Match Existing

See Plans for other window units to be replaced. Do not replace the two existing windows in the garage

CUSTOM CONCEPTS, INC.
 • ARCHITECTURE •
 383 U.S. ROUTE 1, SUITE 1A - SCARBOROUGH, MAINE 04074
 Phone: (207) 883-0083 WWW.CUSTOMCONCEPTS.COM
 PROJECT: Addition & Renovations to the Klein Residence
 DRAWING TITLE: Elevations & Window Schedule
 JOB NUMBER: 9277-16
 DRAWN BY: MER
 SCALE: As noted
 Design
 Client Review
 Construction
 Documents
 For Permits
 Construction

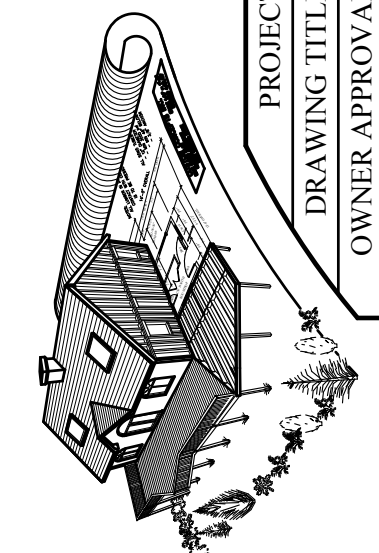

DATE: Feb 27, 2017
A2